



 

PRODUCTION SHEDS SIDE VIEW

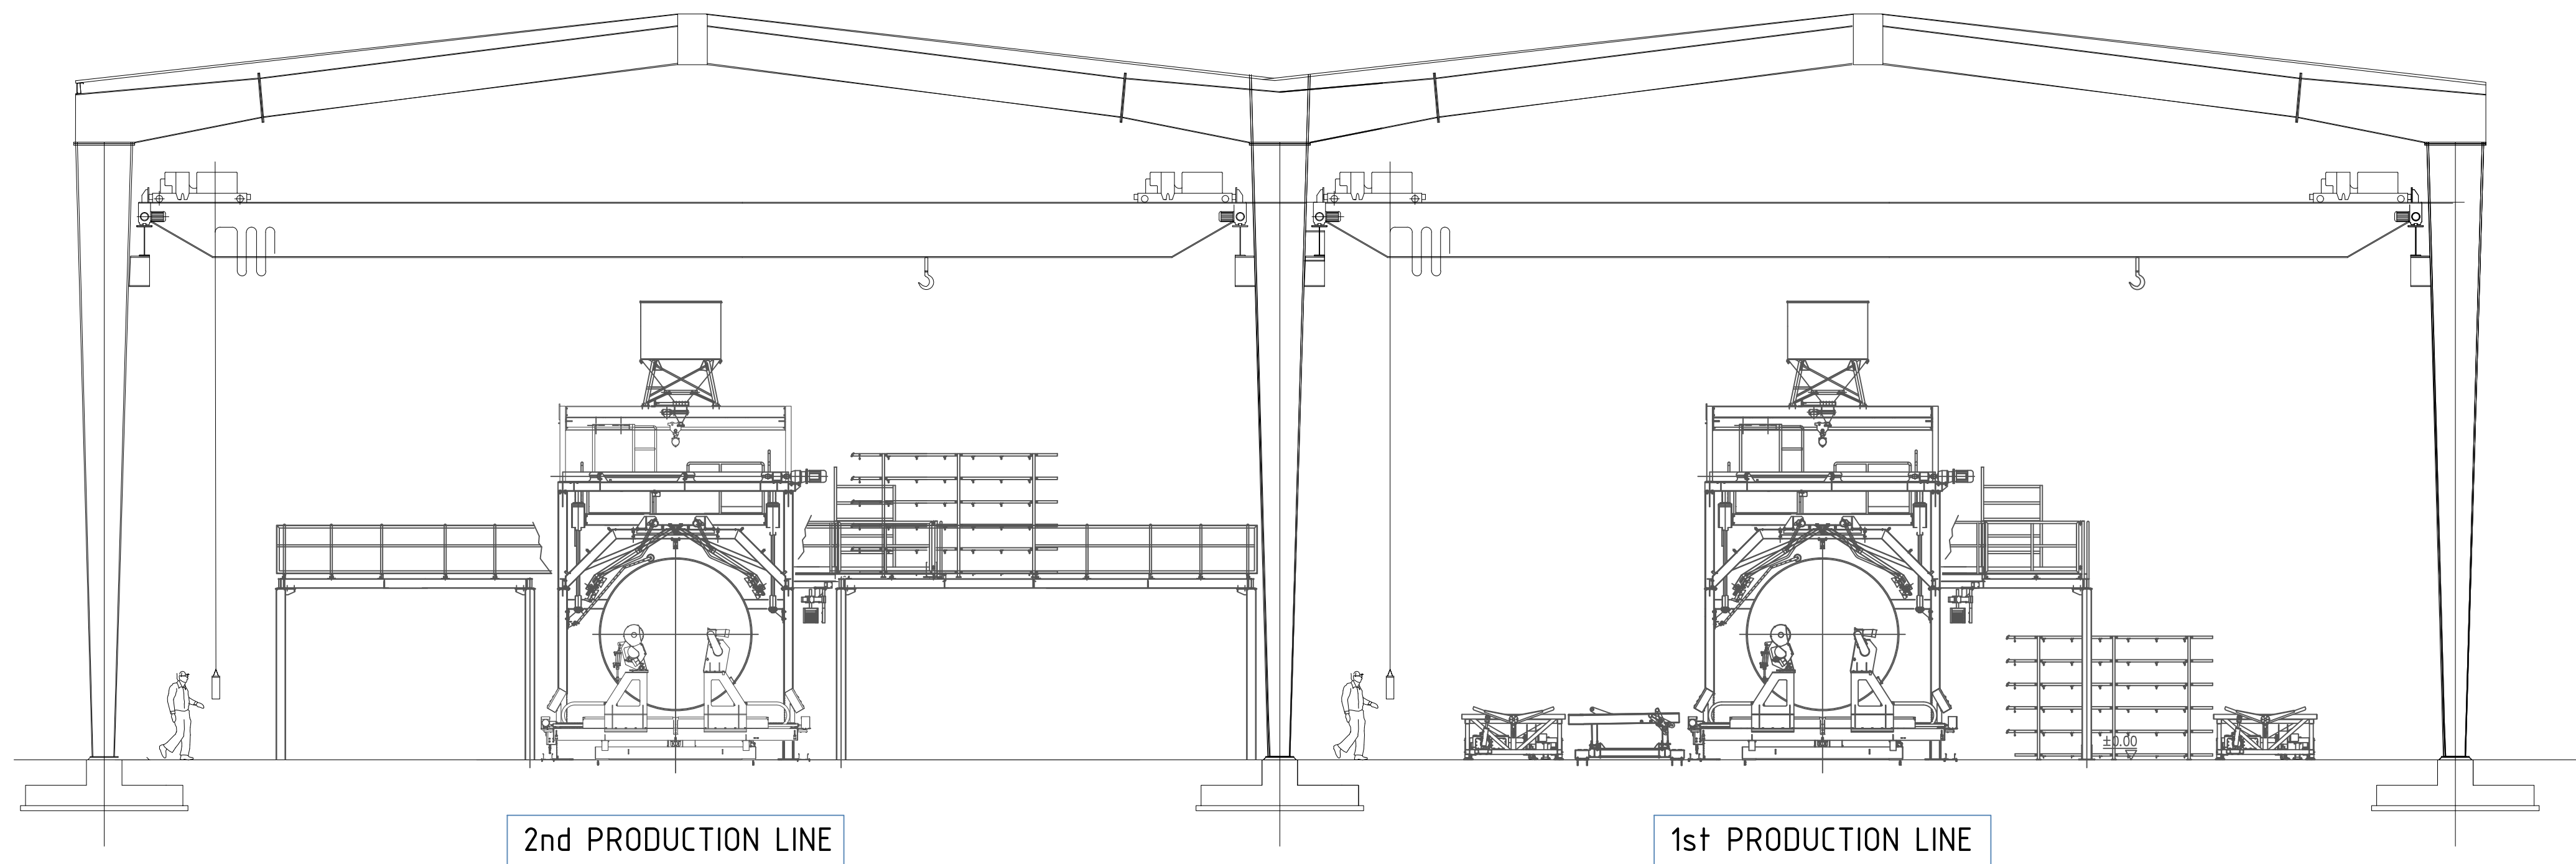

MACHINE LEGEND	
No.	Description
AREA A	
A01-00	E-CFW 24"-120" Continuous filament winding machine
A01-01	Control panel
A01-02	Electric board
A01-03	Resin daily tanks and dosing area
A01-04	Online grinding and cutting
A01-05	Lifting tables
A01-06	Dust suction
A01-07	Platform
A02-00	E-PHFM 24"-120" Pipe hydrostatic testing machine
A02-01	Skid
A02-02	Discharge beams
A02-03	Pipe buffer area
A03-00	Coupling joining machine

TOPFIBRA SCOPE OF SUPPLY

HPUSA SCOPE OF SUPPLY

ALL MEASUREMENTS ARE IN MILLIMETERS.



TOPFIBRA
EFFECTIVE FILAMENT WINDING PROGRESS

PROJ: C166 HPUSA

DESCRIPTION: General Arrangement
E-CFW 300-3000 Second line

DATE: 19.10.2022

DRAWN: P. P. P.

CHECKED: M. P. P.

APPROVED: M. P. P.

DRW: C166-001

REVISION: A

TOPFIBRA d.o.o.
Ulrika 25, mapa 27, 6216 Prestranek, Slovenia, EU
www.topfibra.eu / Phone: +386 8 200 1500

CUSTOMER: HOBAS Pipe USA, Inc.
1413 E Richey Rd, Houston, TX 77073, United States

DATE: 19.10.2022

SCALE: 1:100

1:100 1 1 A0+