


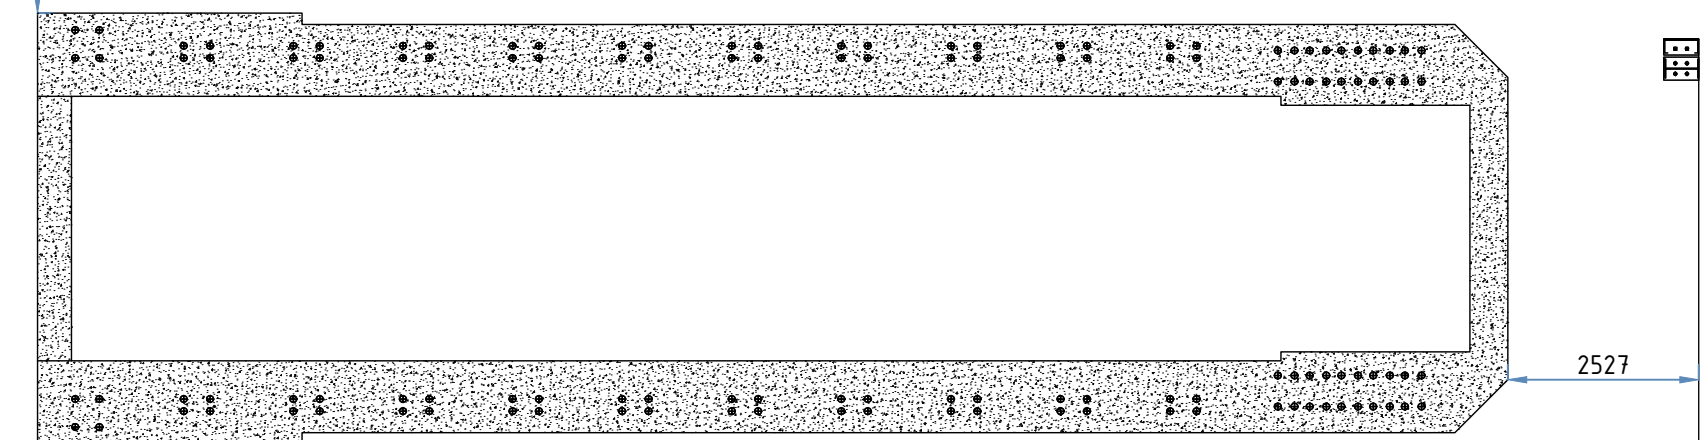


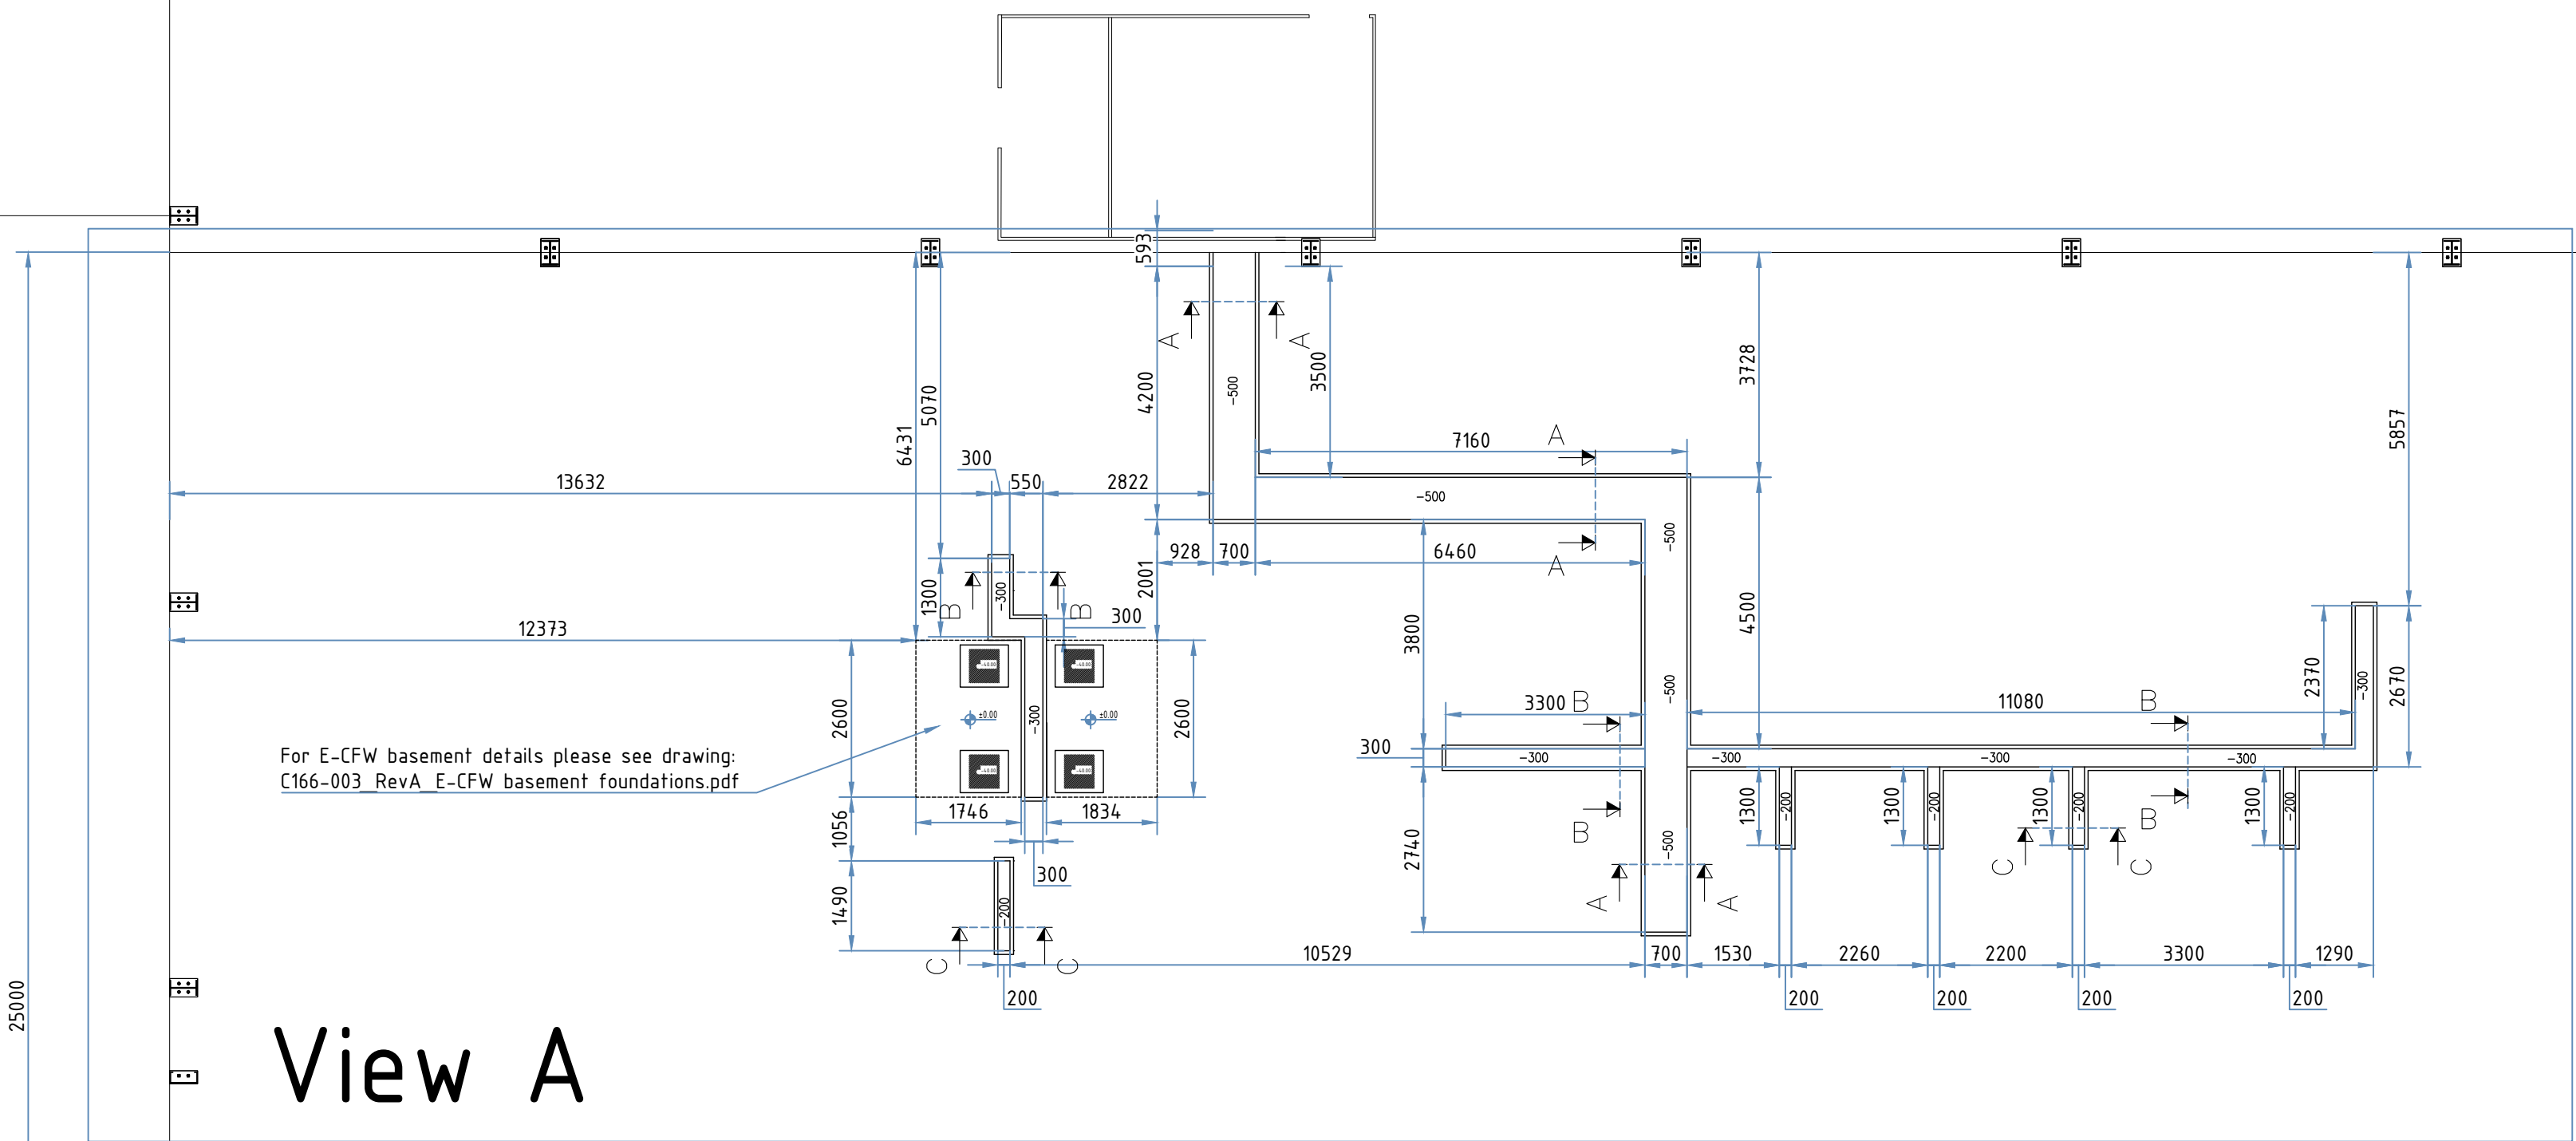


View A

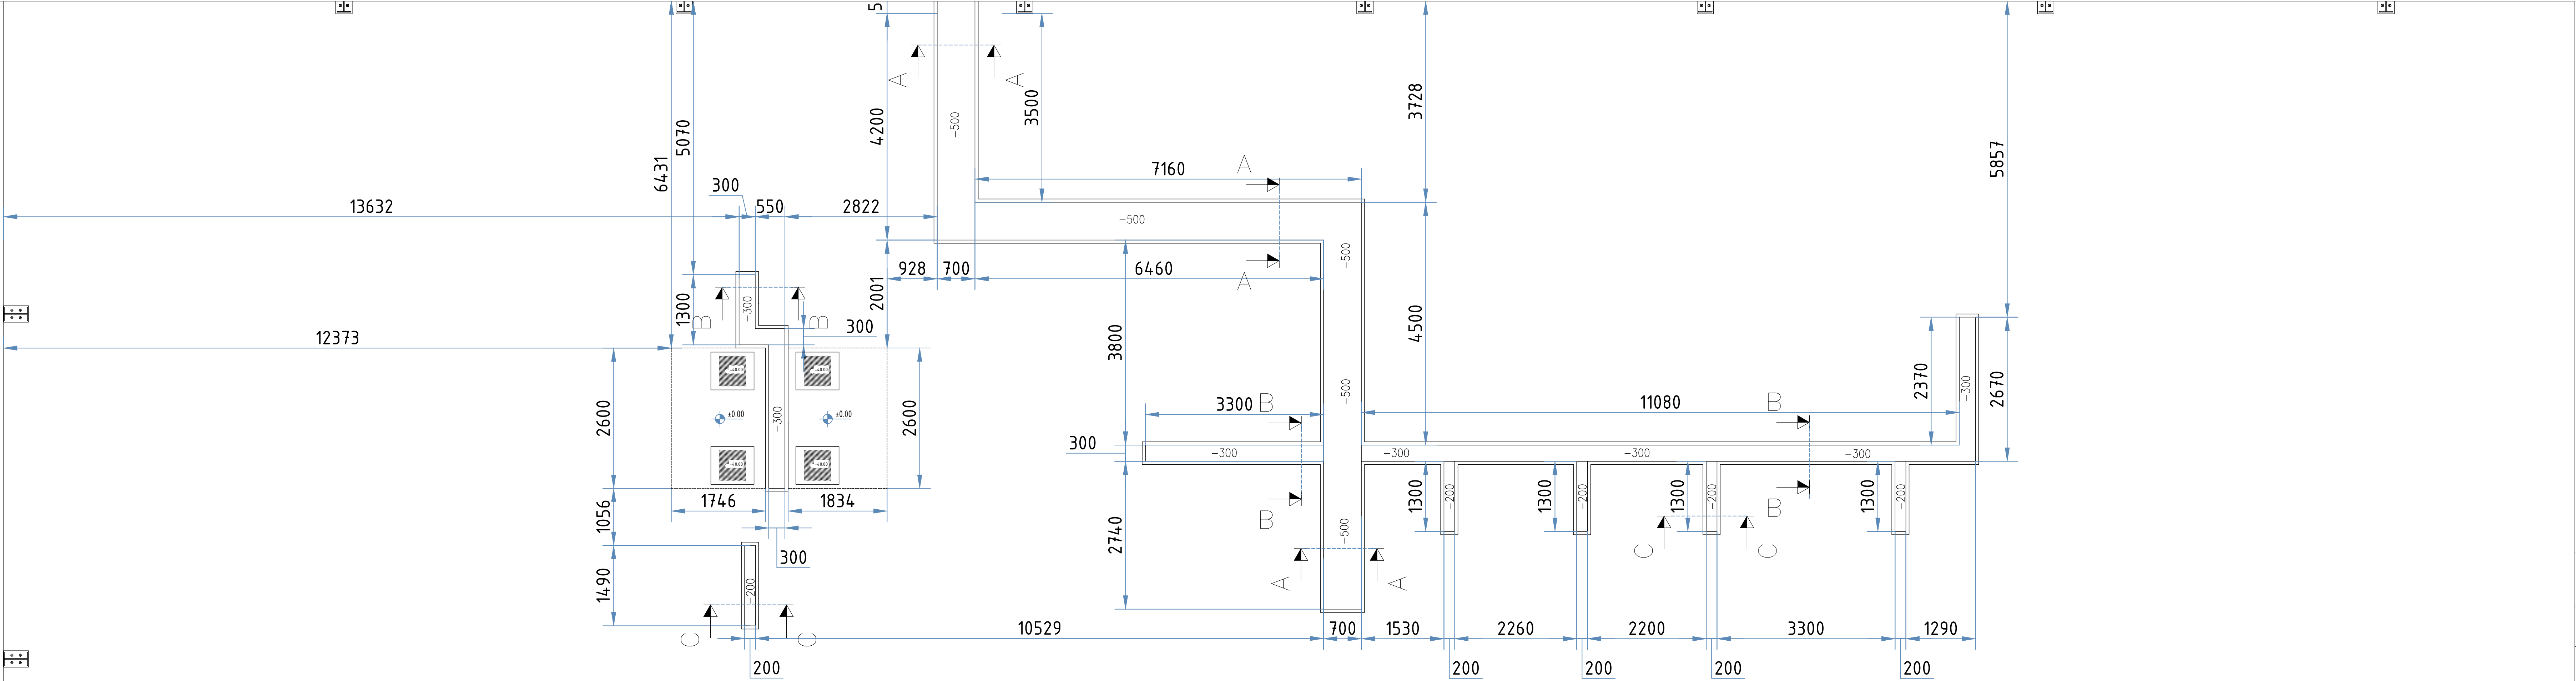



SECTION A-A
Scale 1:20

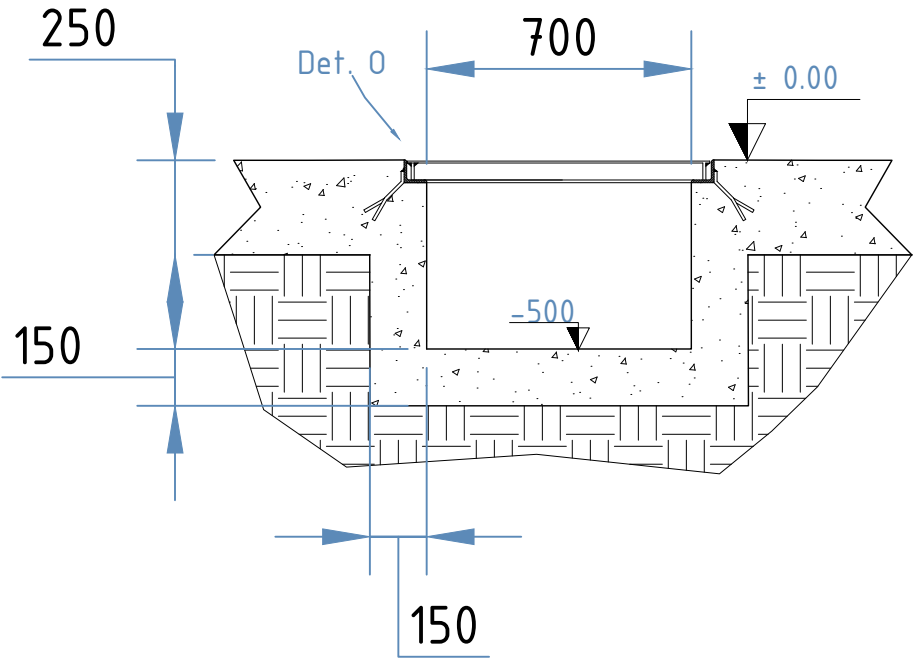

SECTION B-B
Scale 1:20

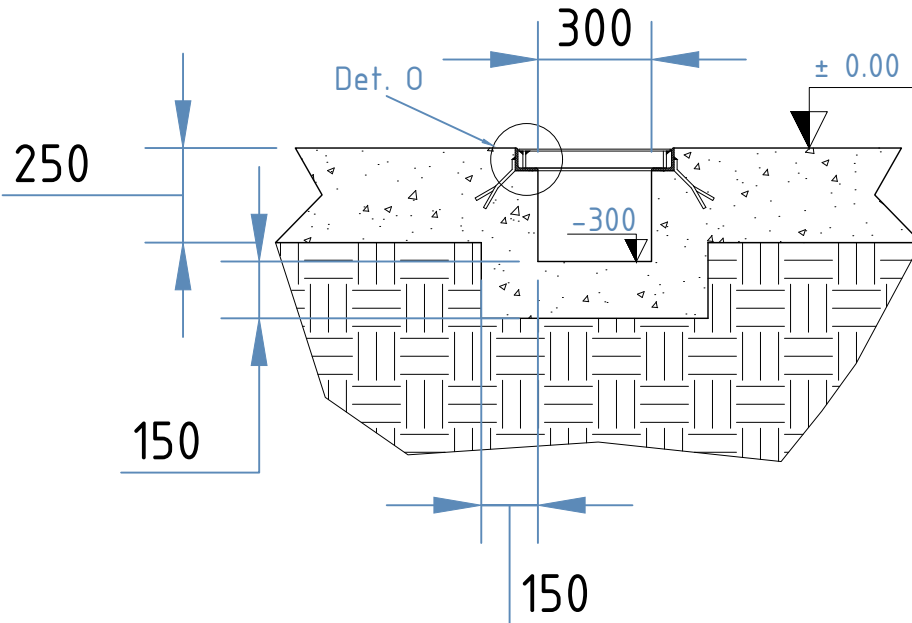

SECTION C-C
Scale 1:20

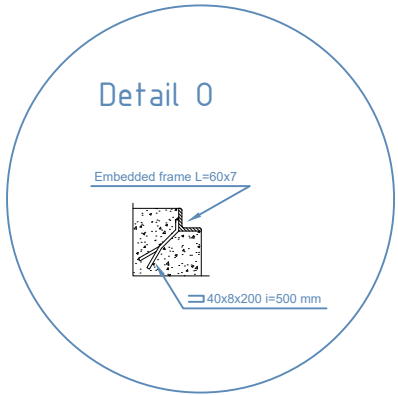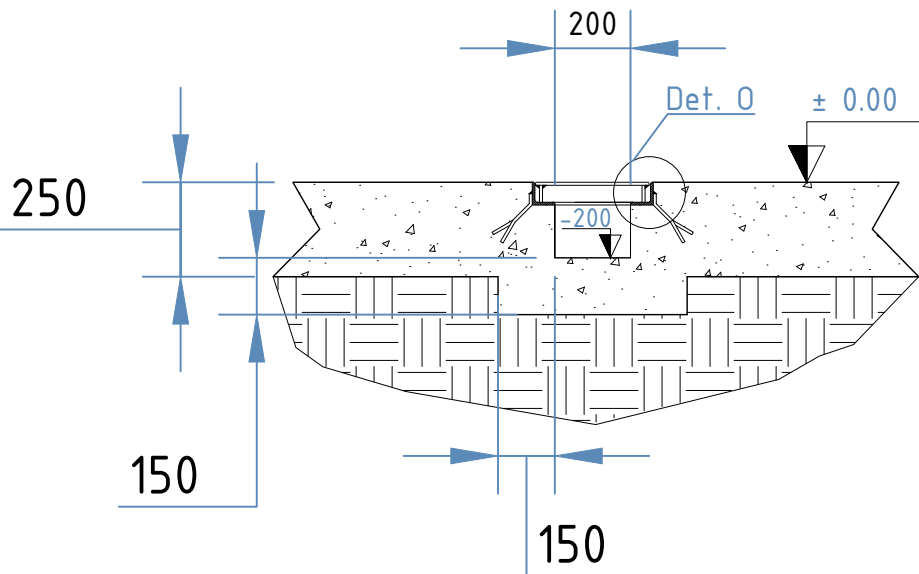

TOPFIBRA
EFFECTIVE FILAMENT WINDING PIONEERS

TOPFIBRA d.o.o.

Ulica 25.maja 27, 6258 Prestranek, Slovenia, EU
www.topfibra.eu / Phone: +386 8 200 1500

PROJECT:

C166 HPUSA

CLIENT INFORMATION:

HOBAS Pipe USA, Inc.

1413 E Richey Rd, Houston, TX 77073, United States

DESCRIPTION:

**Foundations and trenches
Sections**

DOC. TYPE:

DRW

DOCUMENT NO.:

C166-002

REVISION:

A

DRAWN:

**Patricia
Brecelj**

CHECKED:

**Mauricio
Facchinetti**

APPROVED:

**Mauricio
Facchinetti**

SIGN:

DATE:

04.01.2024

31.1.2024

04.04.2024

THIS DOCUMENT WHICH IS THE PROPERTY OF
TOPFIBRA d.o.o. IS SUBJECT OF INTELLECTUAL
PROPERTY RIGHTS INCLUDING COPYRIGHT AND
DESIGN RIGHT AND SHALL NOT BE REPRODUCED,
COPIED, LOANED OR SUBMITTED TO ANY OTHER
PARTIES WITHOUT WRITTEN CONSENT.

SCALE:

1:20

SHEET OF:

2 1

SIZE:

A3