



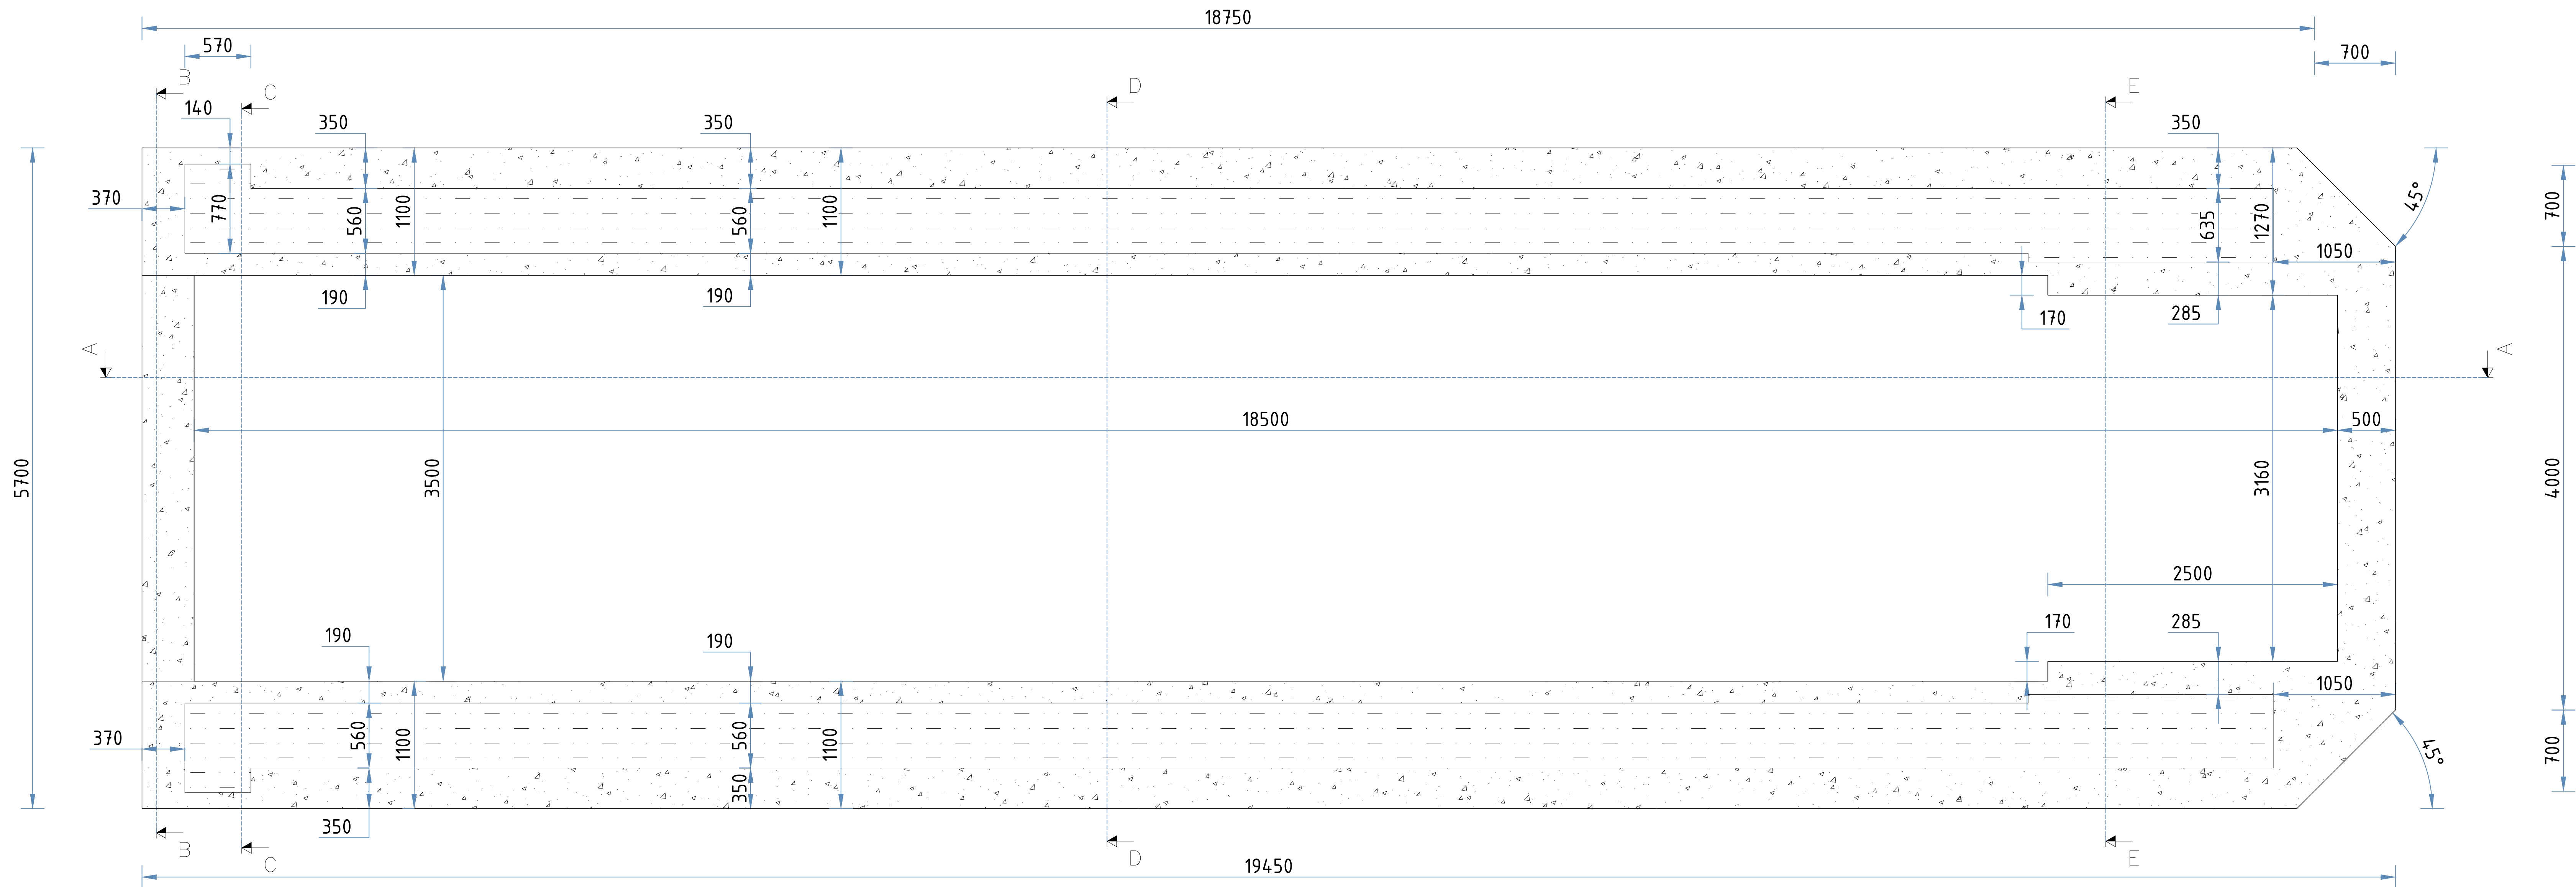

SECTION A-A
Scale 1:20

MAX VOLUME 155 M3
MIN VOLUME 70 M3
OPERATING VOLUME APPROX 85 M3

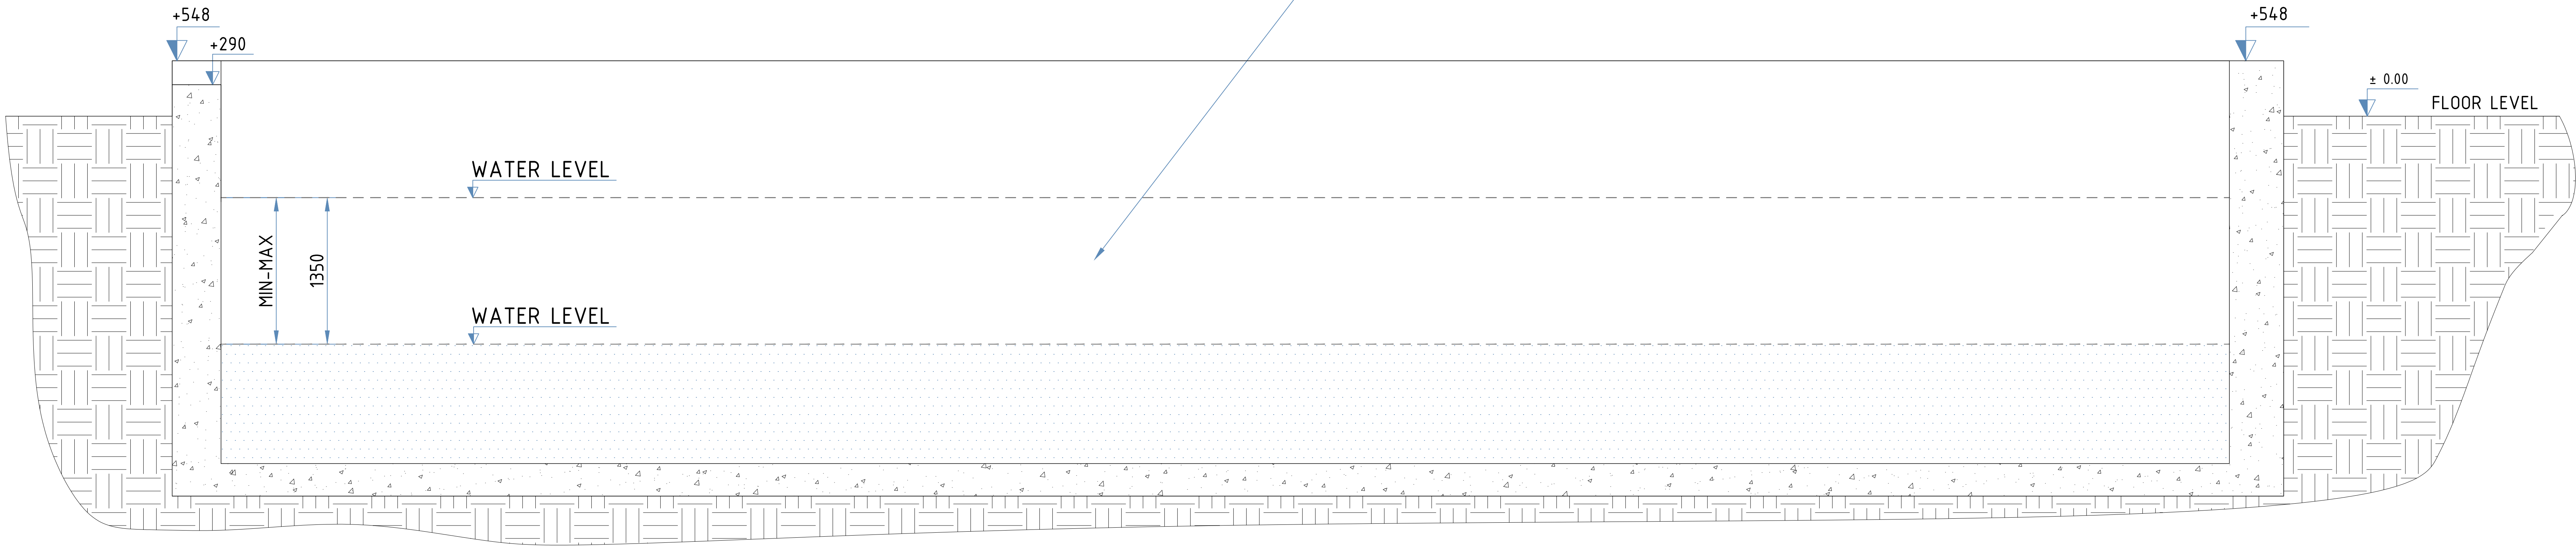

ALL MEASUREMENTS ARE IN MILLIMETERS.







TOPFIBRA d.o.o.
Ulica 25.maja 27, 6250 Prestranek, Slovenia, EU
www.topfibras.eu / Phone: +386 6 200 1500

PROJECT: C166 HPUSA
CLIENT ASSOCIATION: HOBAS Pipe USA, Inc.
1413 E Richey Rd, Houston, TX 77073, United States


DESCRIPTION: Foundations E-PHFM
DRAWN: Patricia Bencic
CHECKED: Mauricio Fachinetti
DATE: 13.6.2024
SCALE: 1:25
SHEET OF: 5
SIZE: A0

DOC. TYPE: DRW
DOCUMENT NO.: C166-004
REVISION: B
APPROVED: Mauricio Fachinetti
DATE: 13.6.2024

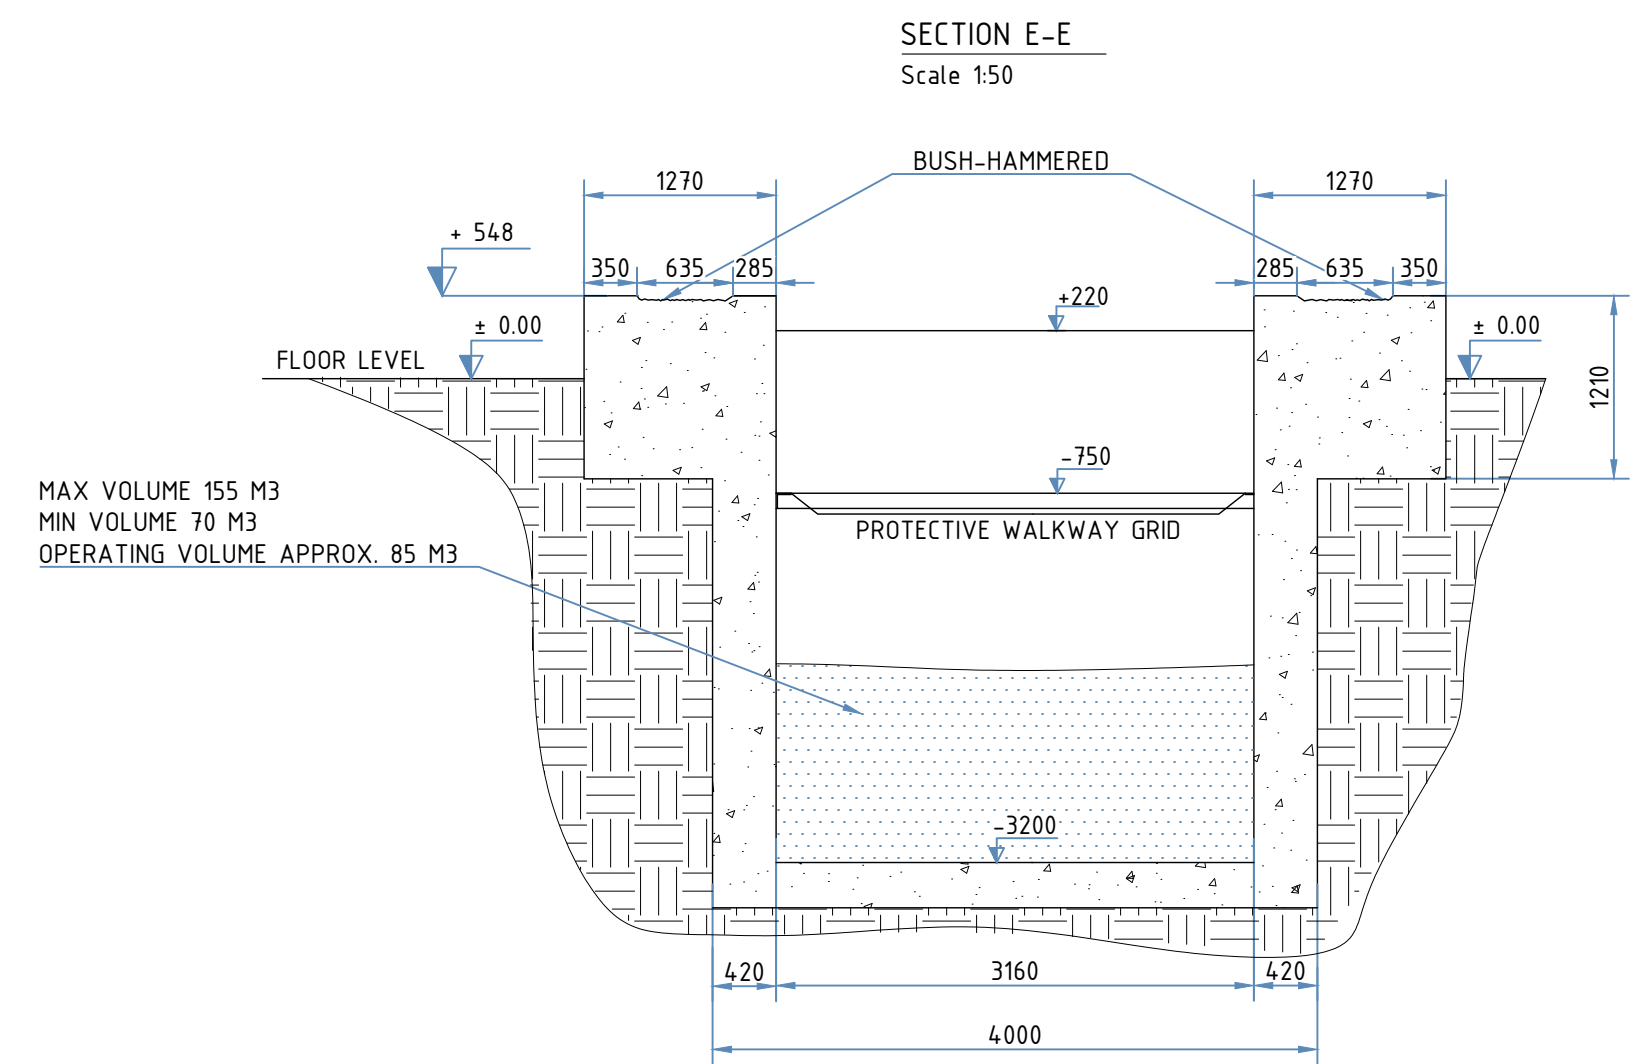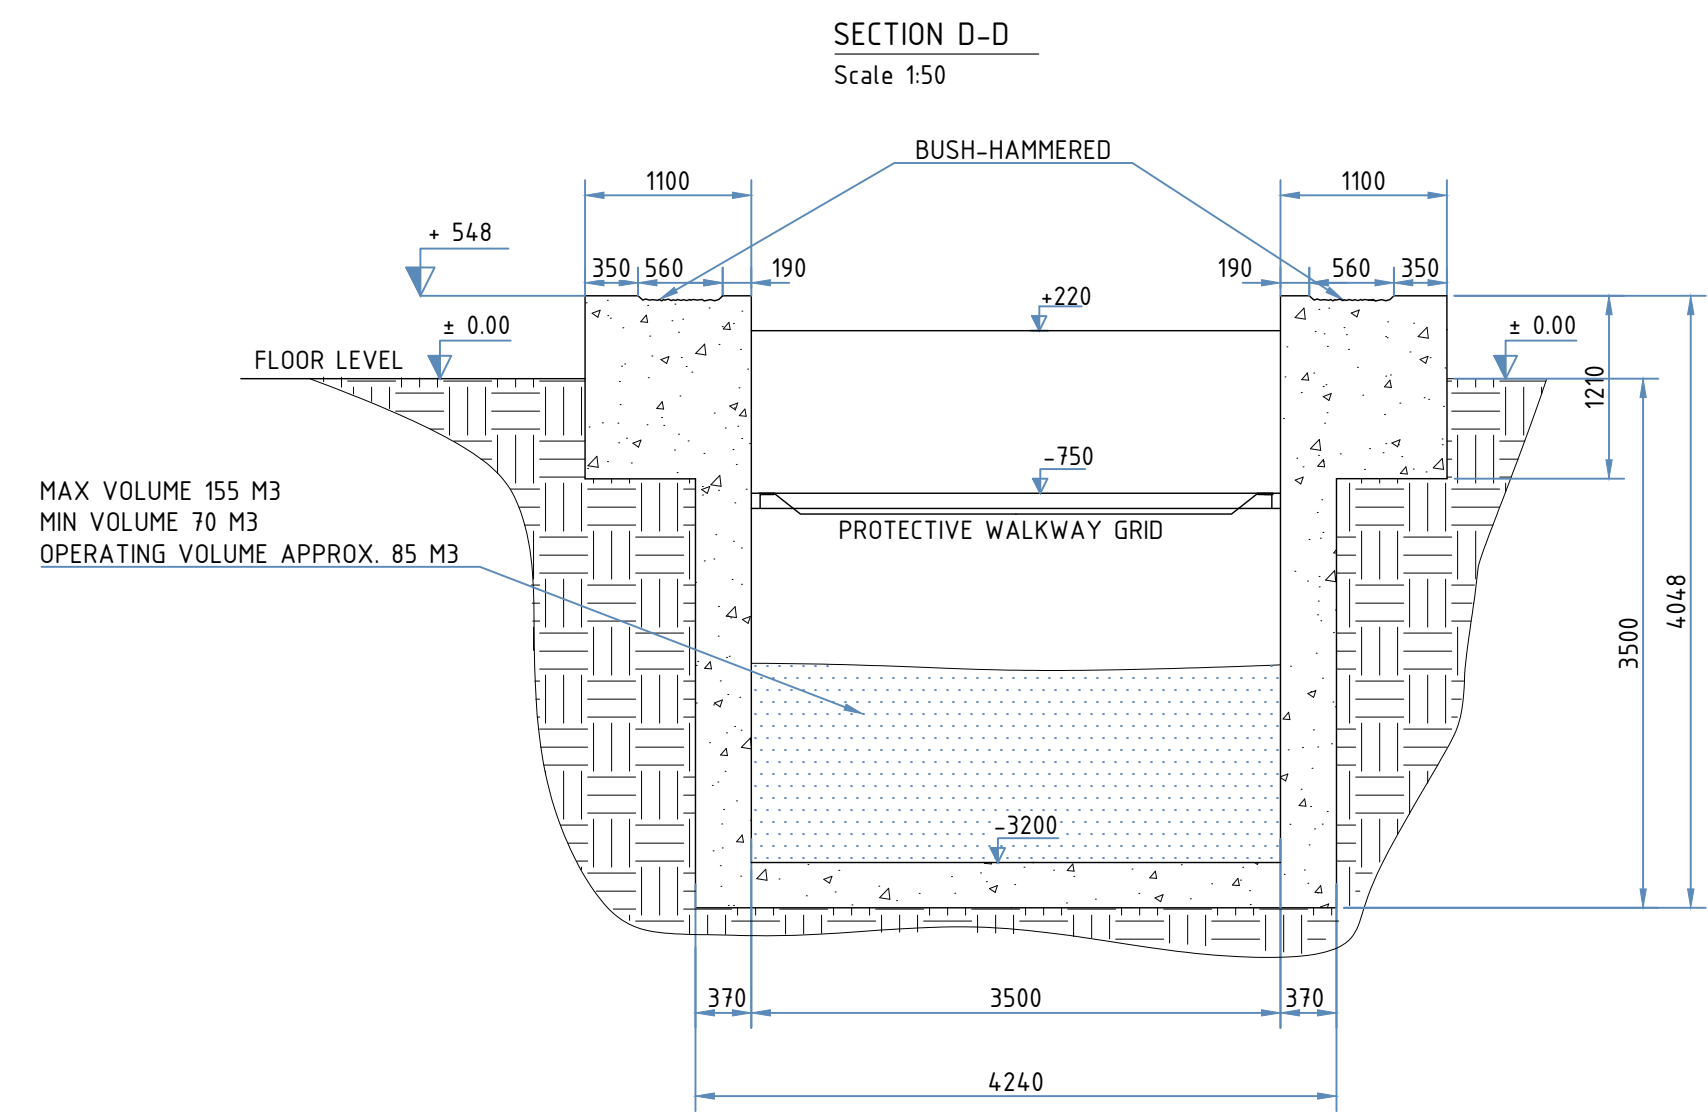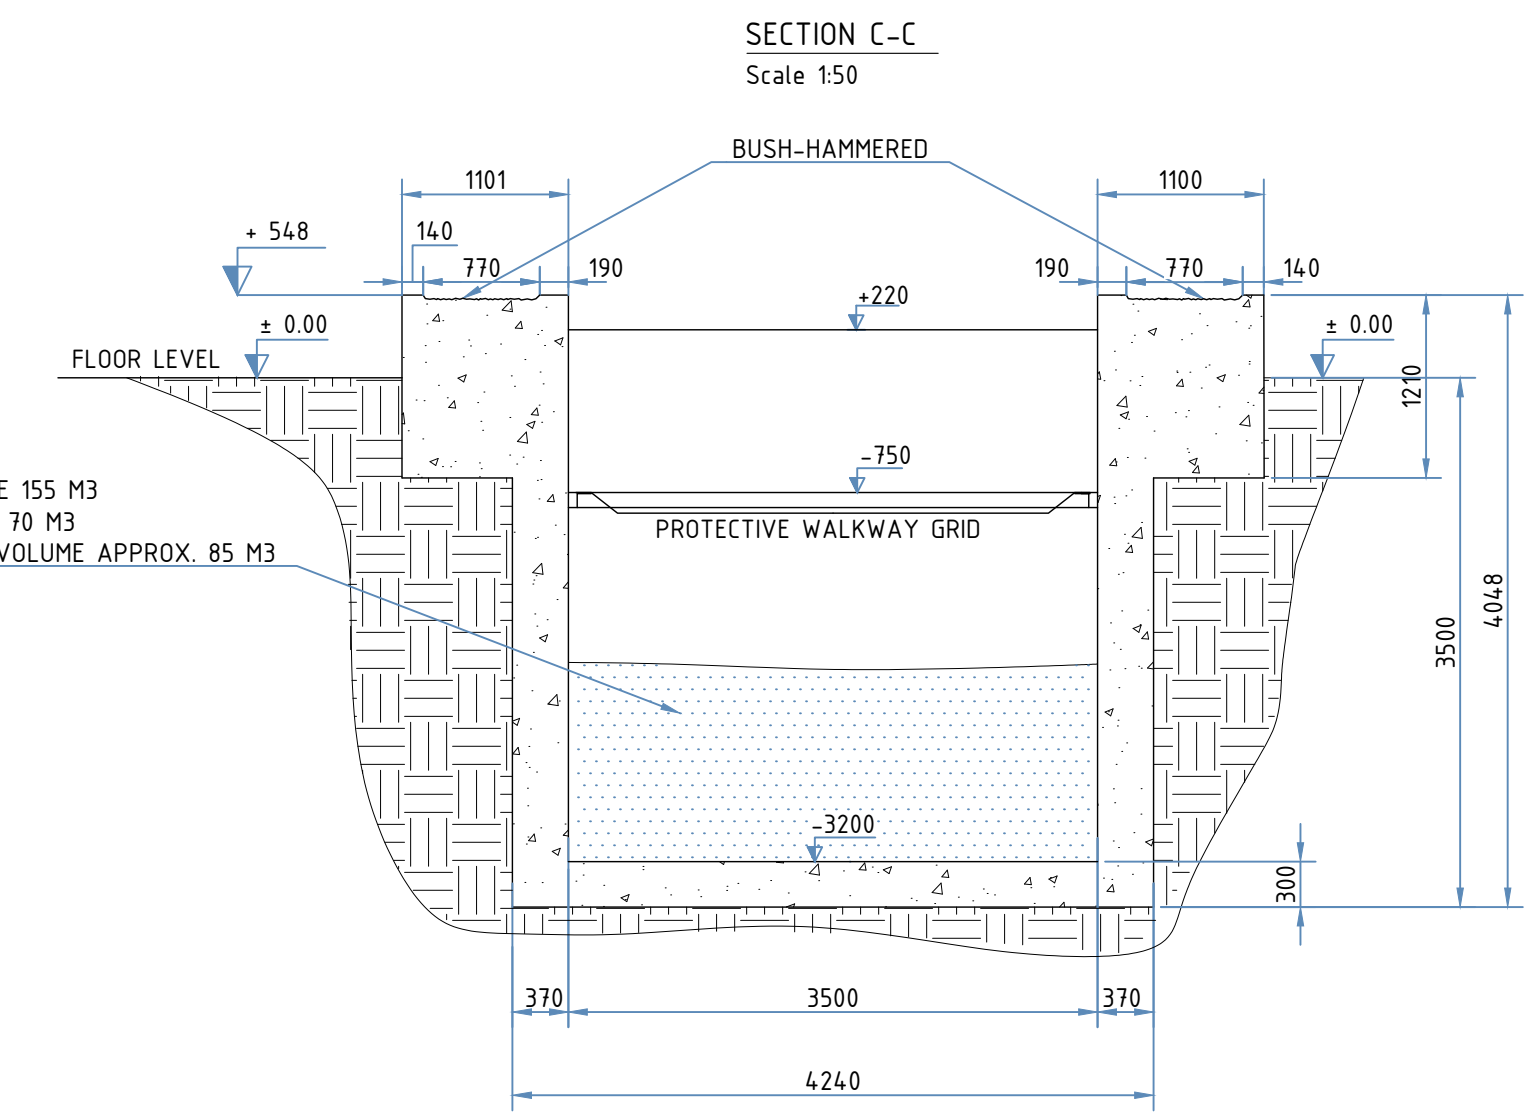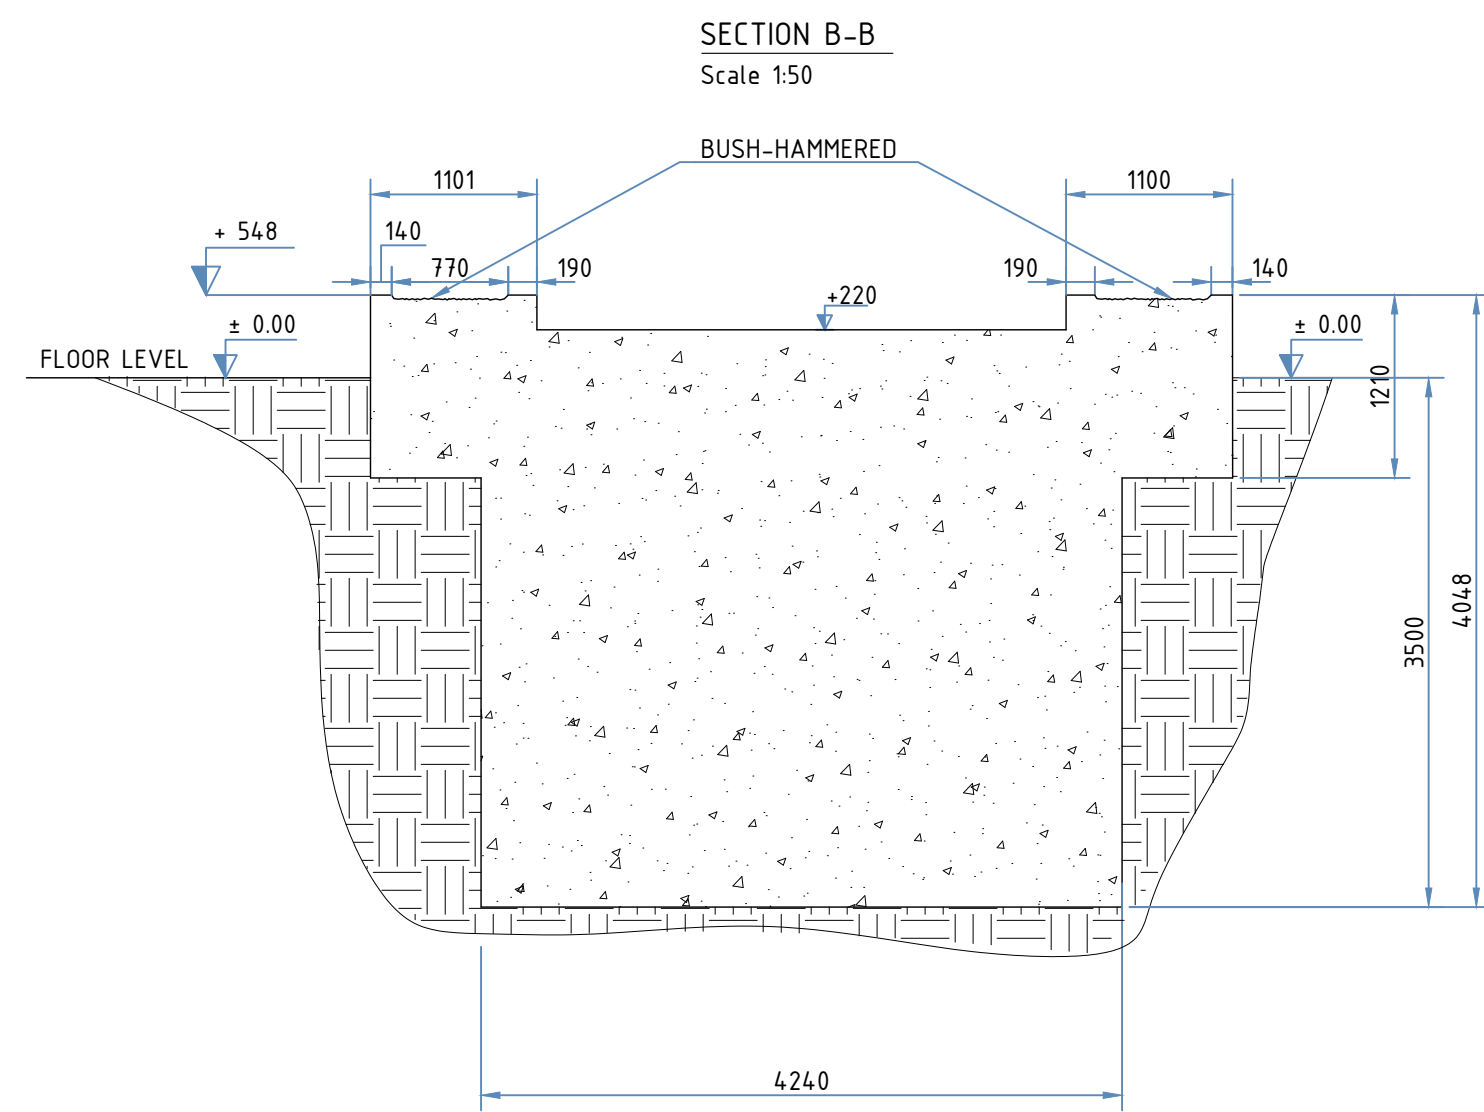


ALL MEASUREMENTS ARE IN MILLIMETERS.


		TOPFIBRA d.o.o. Ulica 25.maja 27, 6258 Prestranek, Slovenia, EU www.topfibra.eu / Phone: +386 8 200 1500			
PROJECT: C166 HPUSA		CLIENT INFORMATION: HOBAS Pipe USA, Inc. 1413 E Richey Rd, Houston, TX 77073, United States			
DESCRIPTION: Foundations E-PHTM			SIGN: Patricia Brecej	DATE: 13.6.2024	THIS DOCUMENT WHICH IS THE PROPERTY OF TOPFIBRA d.o.o. IS SUBJECT OF INTELLECTUAL PROPERTY RIGHTS INCLUDING COPYRIGHT AND DESIGN RIGHT AND SHALL NOT BE REPRODUCED, COPIED, LOANED OR SUBMITTED TO ANY OTHER PARTIES WITHOUT WRITTEN CONSENT.
DOC. TYPE: DRW	DOCUMENT NO.: C166-004	REVISION: B	CHECKED: Mauricio Facchinetti	13.6.2024	
			APPROVED: Mauricio Facchinetti	13.6.2024	
			SCALE: 1:50	SHEET OF: 2 5	

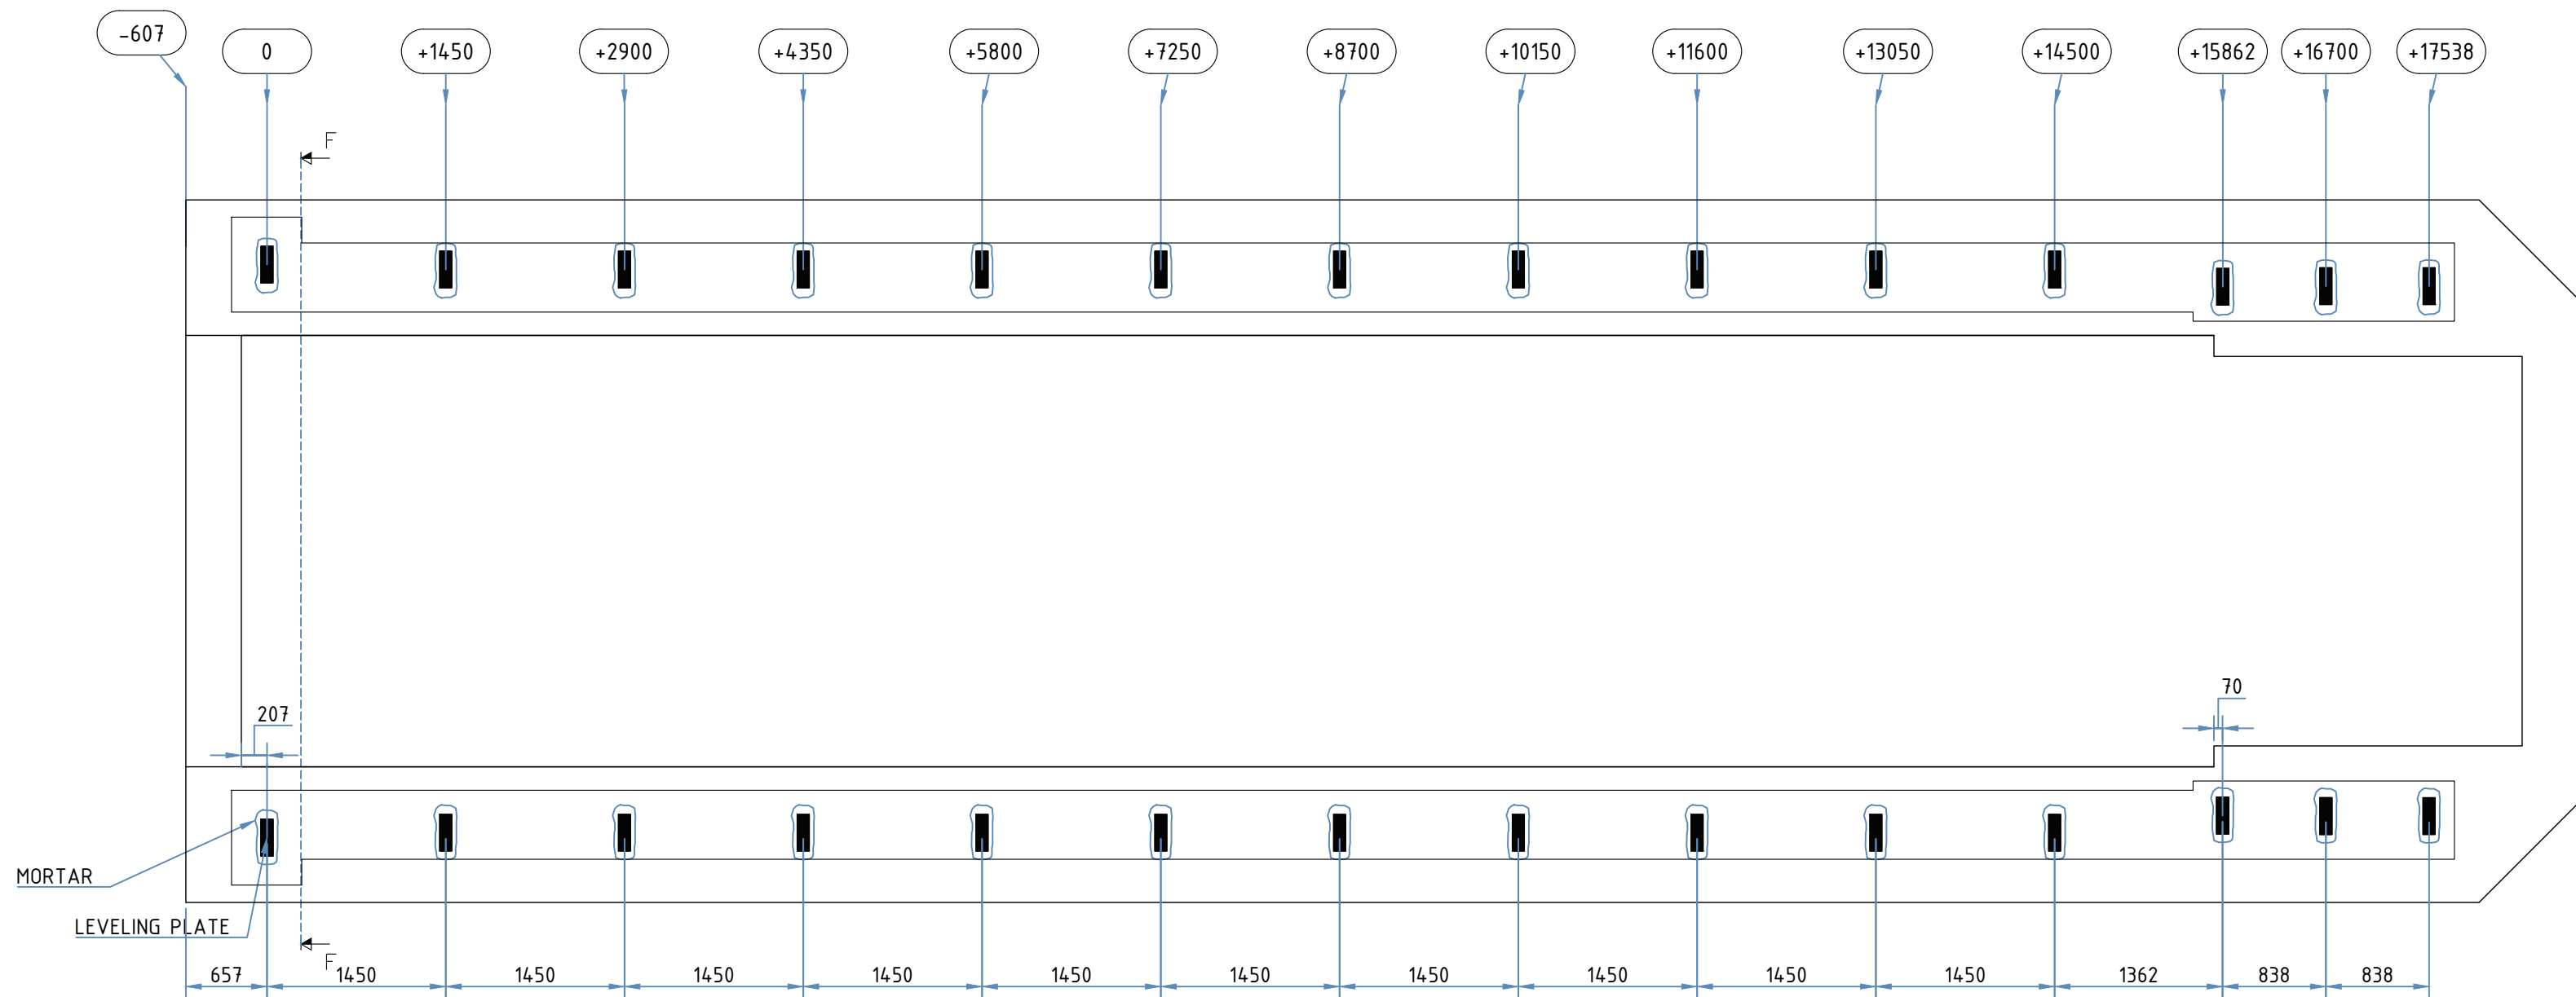


Detail A

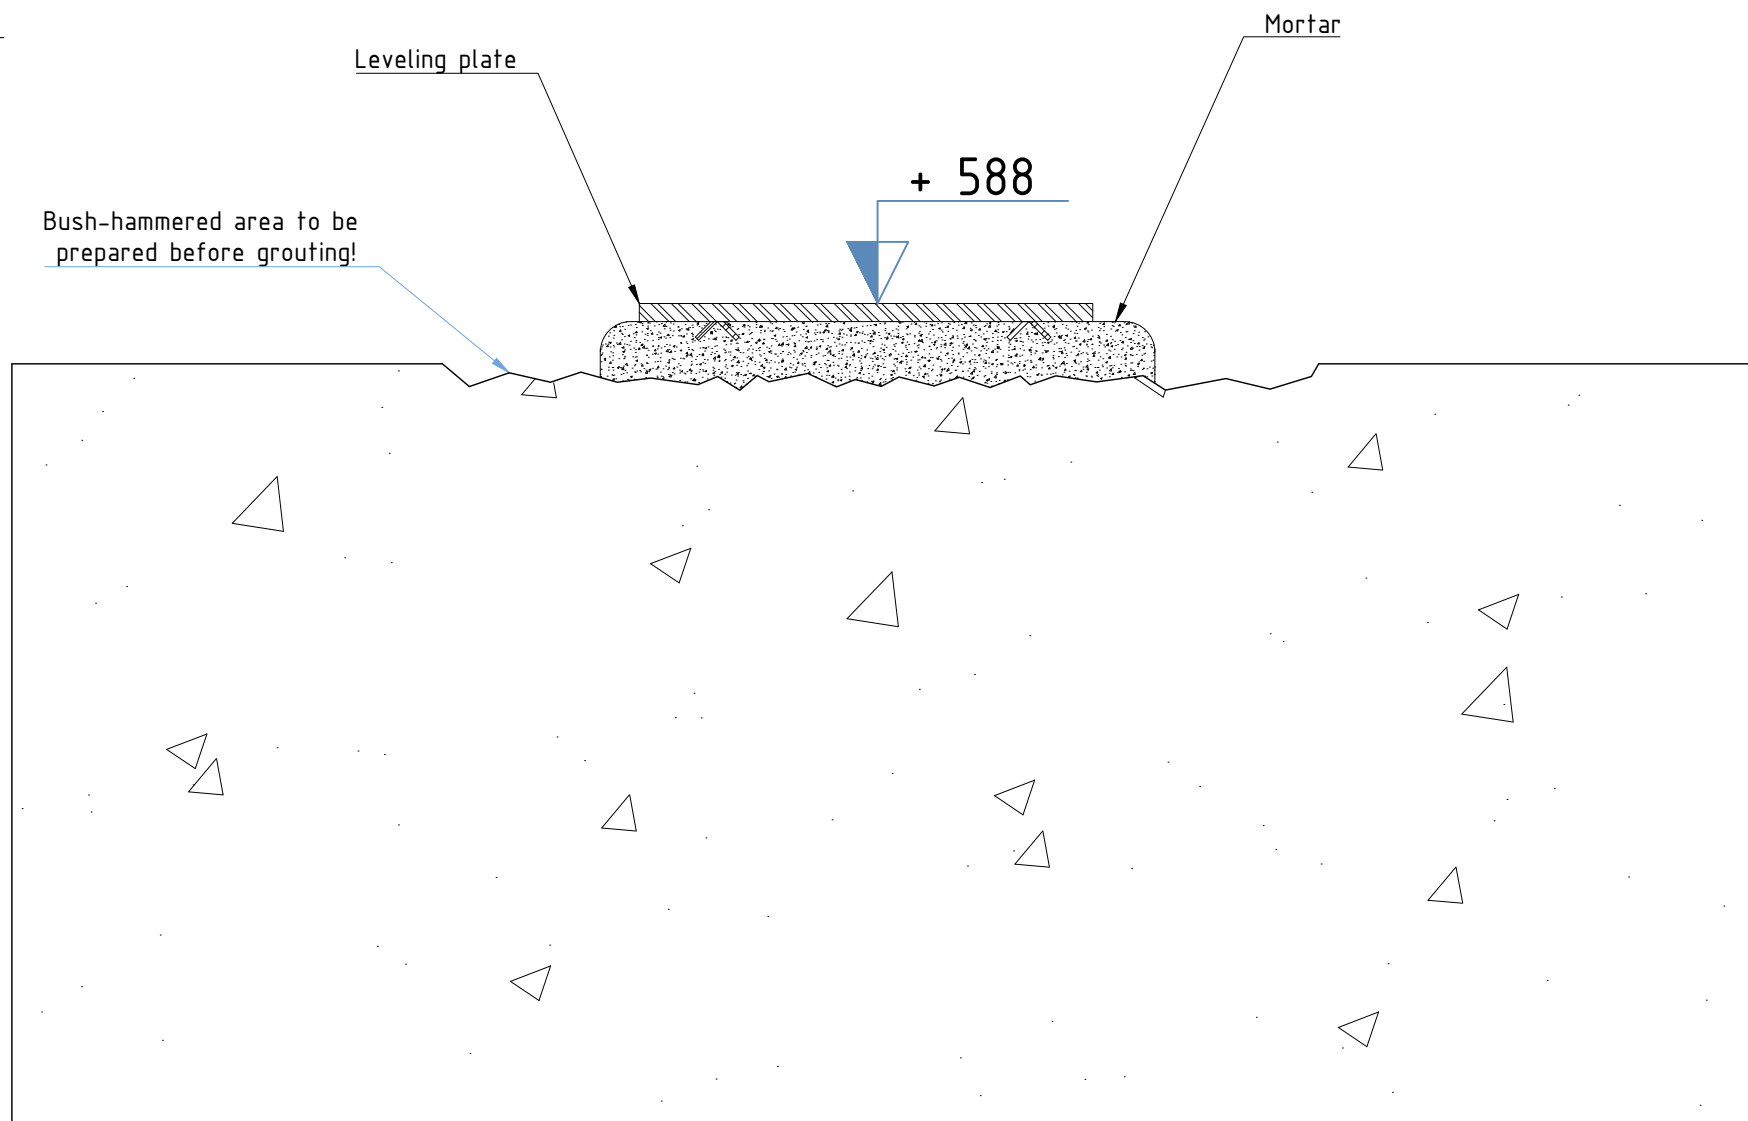

SECTION F-F

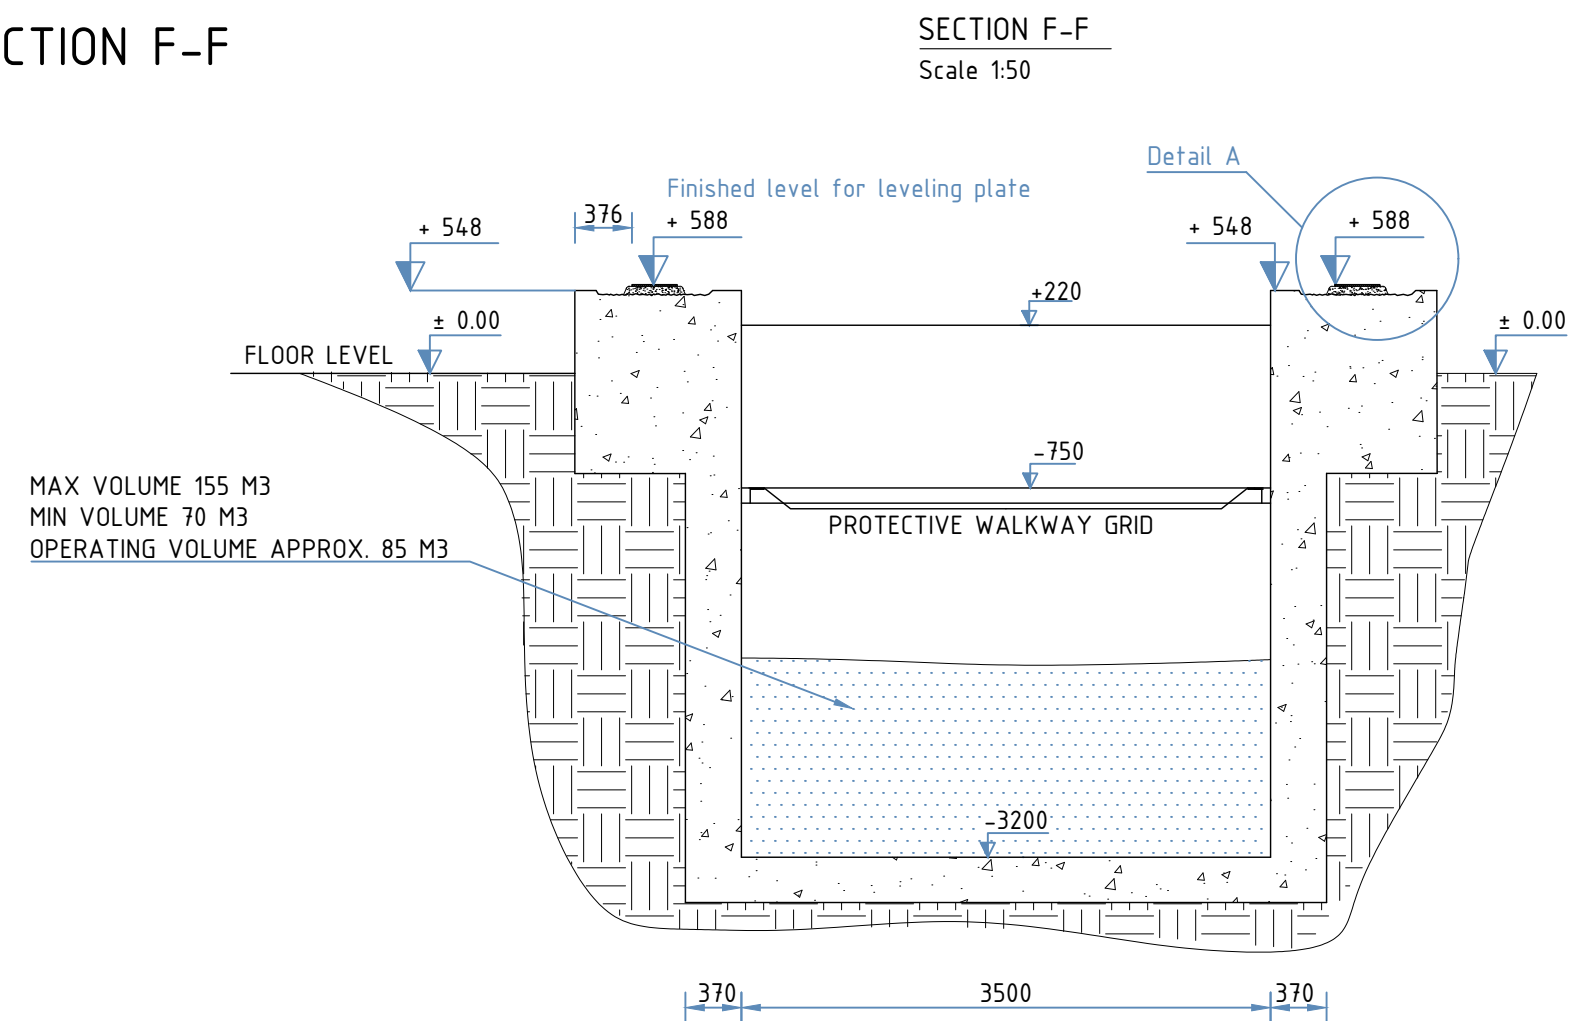

Leveling plate

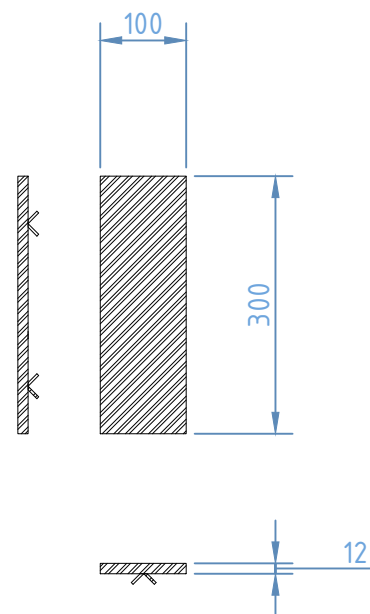

PROJECT:
C166 HPUSA

DESCRIPTION:
**Foundations
E-PHTM**

DOC. TYPE:
DRW

DOCUMENT NO.:
C166-004

REVISION:
B

TOPFIBRA d.o.o.
Ulica 25.maja 27, 6258 Prestranek, Slovenia, EU
www.topfibra.eu / Phone: +386 8 200 1500


CLIENT INFORMATION:
HOBAS Pipe USA, Inc.
1413 E Richey Rd, Houston, TX 77073, United States

	SIGN:	DATE:
DRAWN:	Patricia Breclj	13.6.2024
CHECKED:	Mauricio Facchinetti	13.6.2024
APPROVED:	Mauricio Facchinetti	13.6.2024


SCALE:	SHEET OF:	SIZE:
1:50	3 5	A2

THIS DOCUMENT WHICH IS THE PROPERTY OF TOPFIBRA d.o.o. IS SUBJECT OF INTELLECTUAL PROPERTY RIGHTS INCLUDING COPYRIGHT AND DESIGN RIGHT AND SHALL NOT BE REPRODUCED, COPIED, LOANED OR SUBMITTED TO ANY OTHER PARTIES WITHOUT WRITTEN CONSENT.


**ALL MEASUREMENTS ARE
IN MILLIMETERS.**

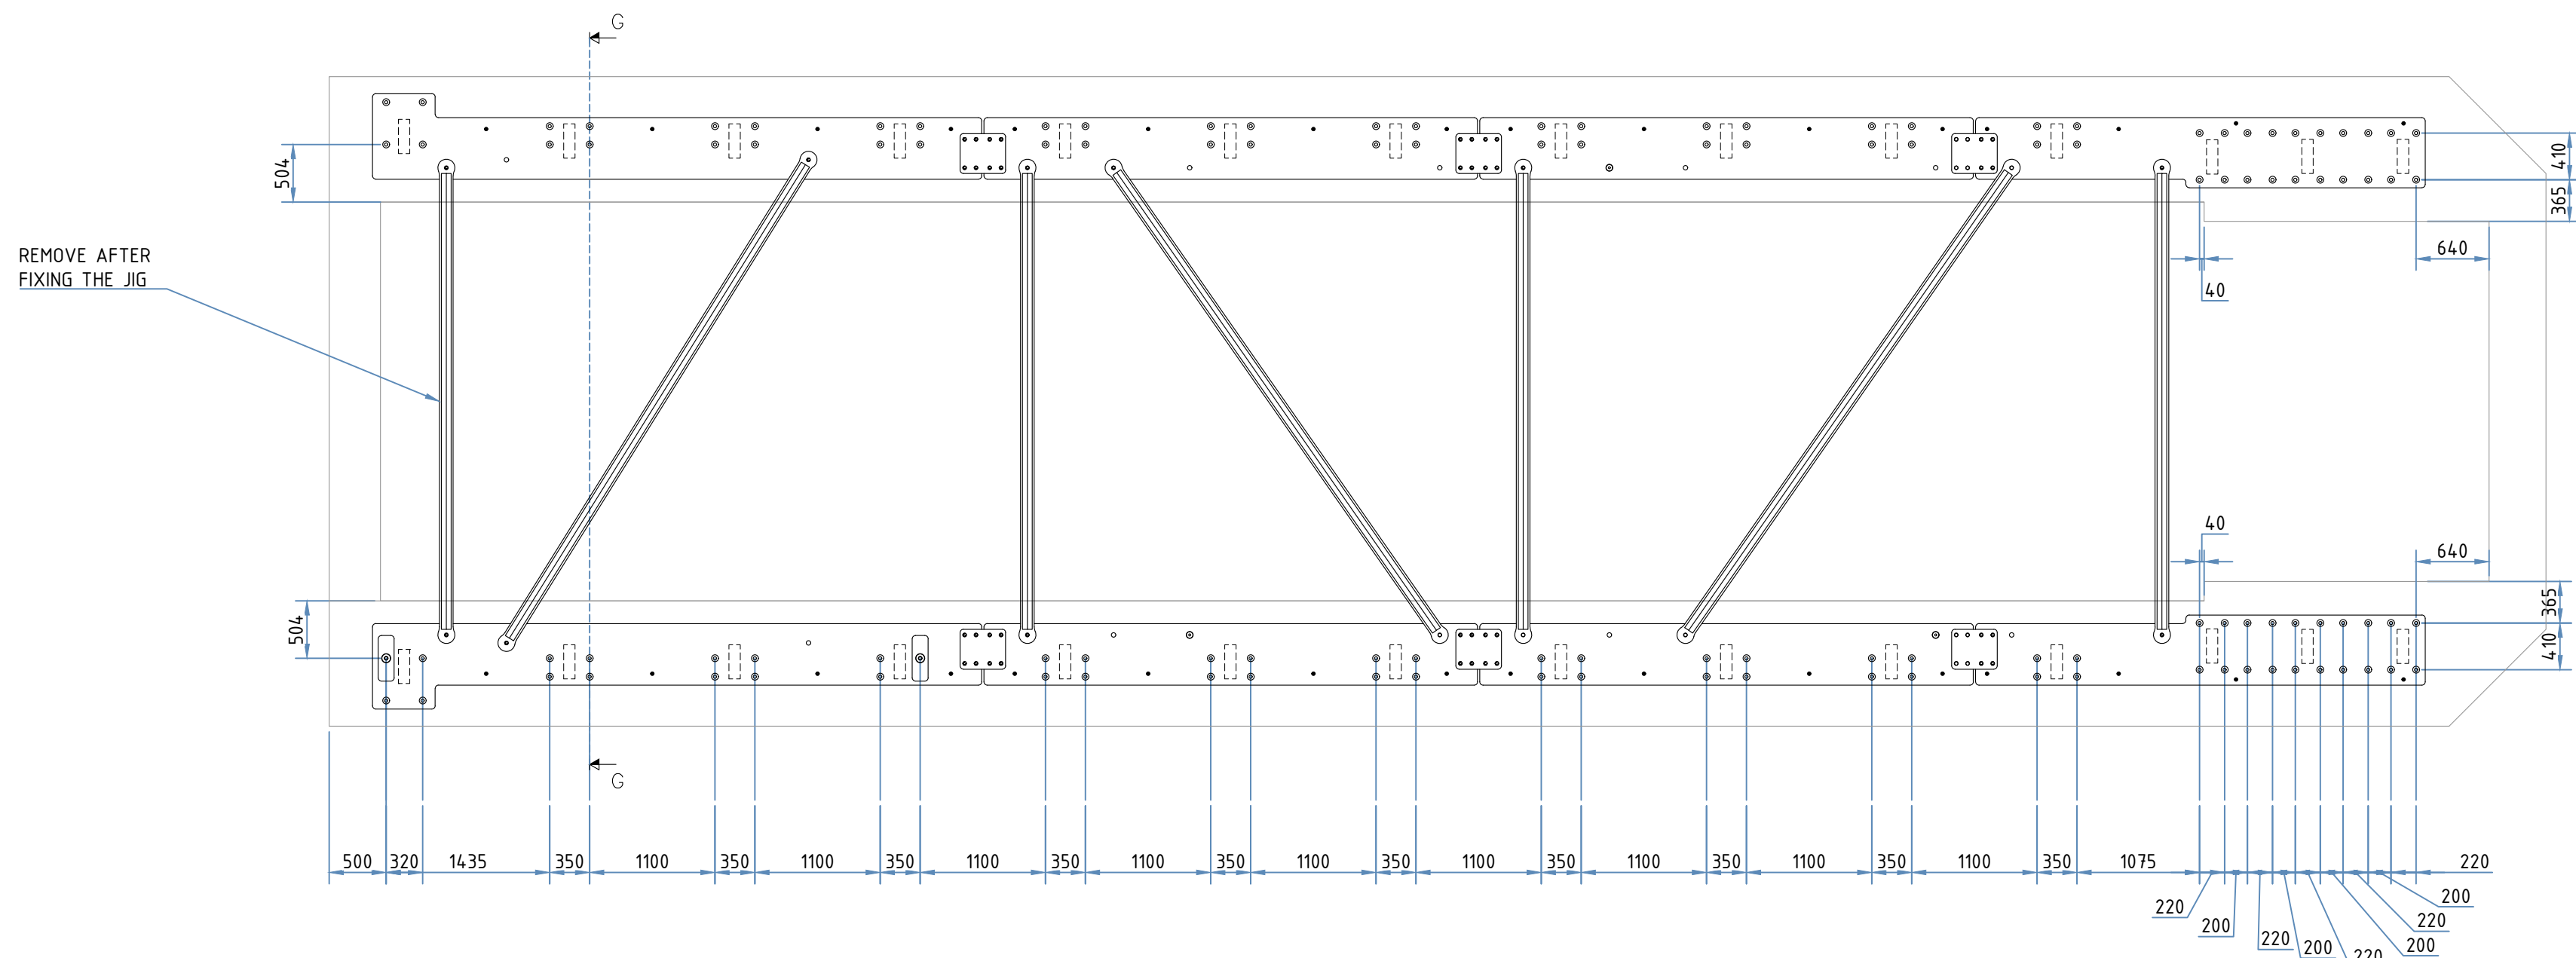

SECTION G-G

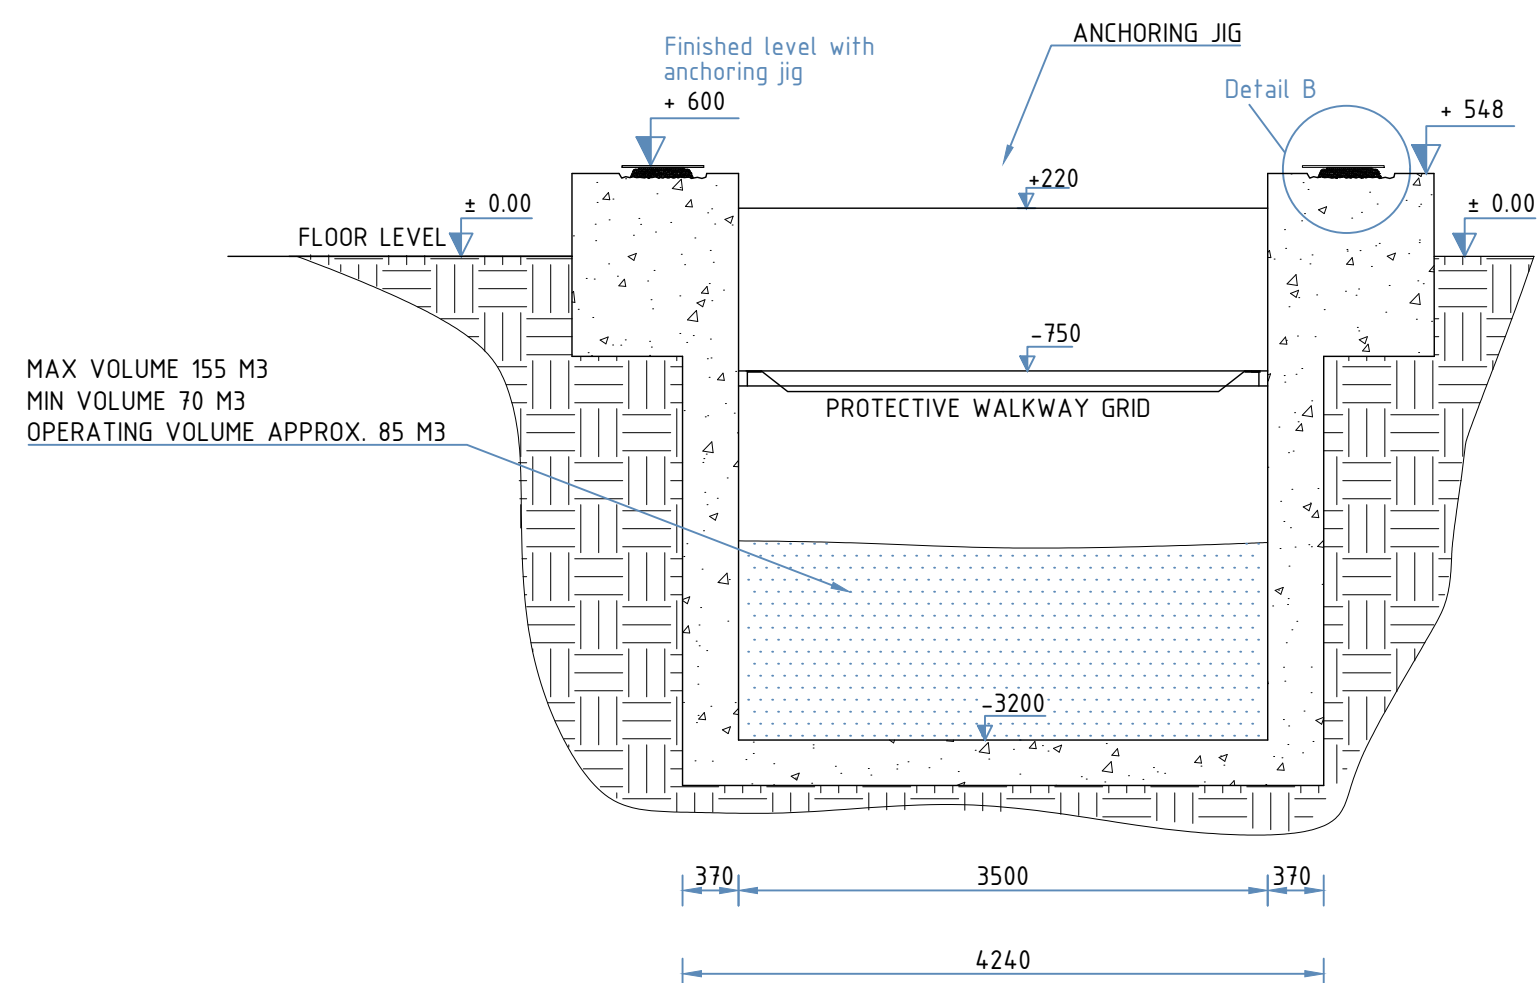

Detail B

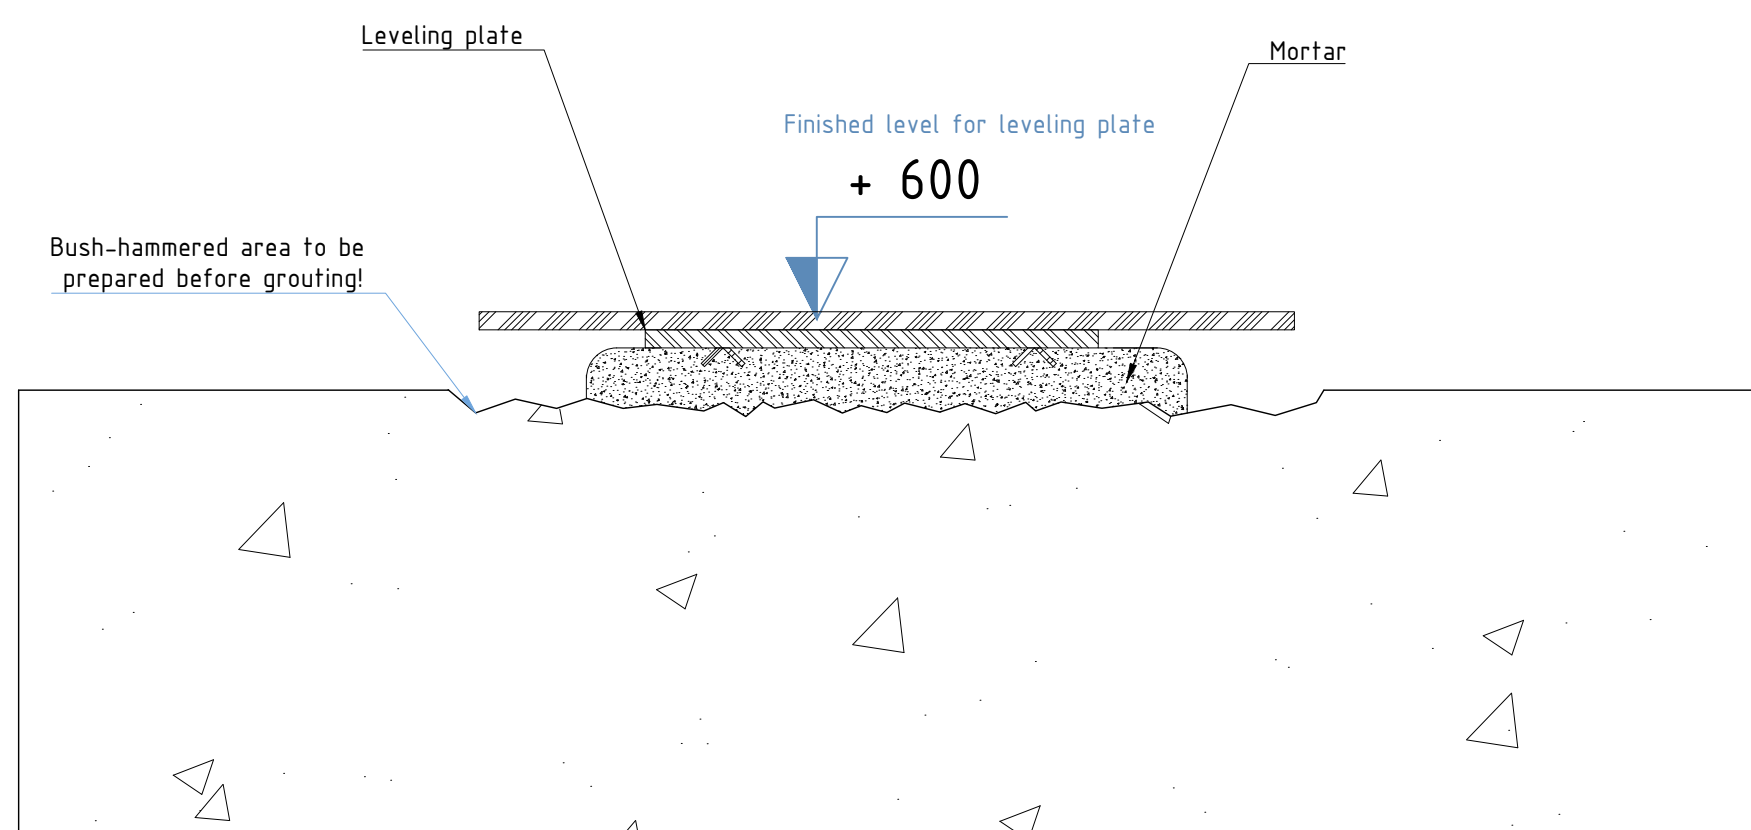

**ALL MEASUREMENTS ARE
IN MILLIMETERS.**



PROJECT:
C166 HPUSA

DESCRIPTION:
**Foundations
E-PHTM**

DOC. TYPE:
DRW

DOCUMENT NO.:
C166-004

REVISION	B
----------	----------




TOPFIBRA d.o.o.
Ulica 25.maja 27, 6258 Prestranek, Slovenia, EU
www.topfibra.eu / Phone: +386 8 200 1500

CLIENT INFORMATION:
HOBAS Pipe USA, Inc.
1413 E Richey Rd, Houston, TX 77073, United States

	SIGN:	DATE:
DRAWN:	Patricia Brecej	13.6.2024
CHECKED:	Mauricio Facchinetti	13.6.2024
APPROVED:	Mauricio Facchinetti	13.6.2024

THIS DOCUMENT WHICH IS THE PROPERTY OF
TOPFIBRA d.o.o. IS SUBJECT OF INTELLECTUAL
PROPERTY RIGHTS INCLUDING COPYRIGHT AND
DESIGN RIGHT AND SHALL NOT BE REPRODUCED,
COPIED, LOANED OR SUBMITTED TO ANY OTHER
PARTIES WITHOUT WRITTEN CONSENT.

SCALE:	SHEET OF:	SIZE:
1:50	4 5	A2

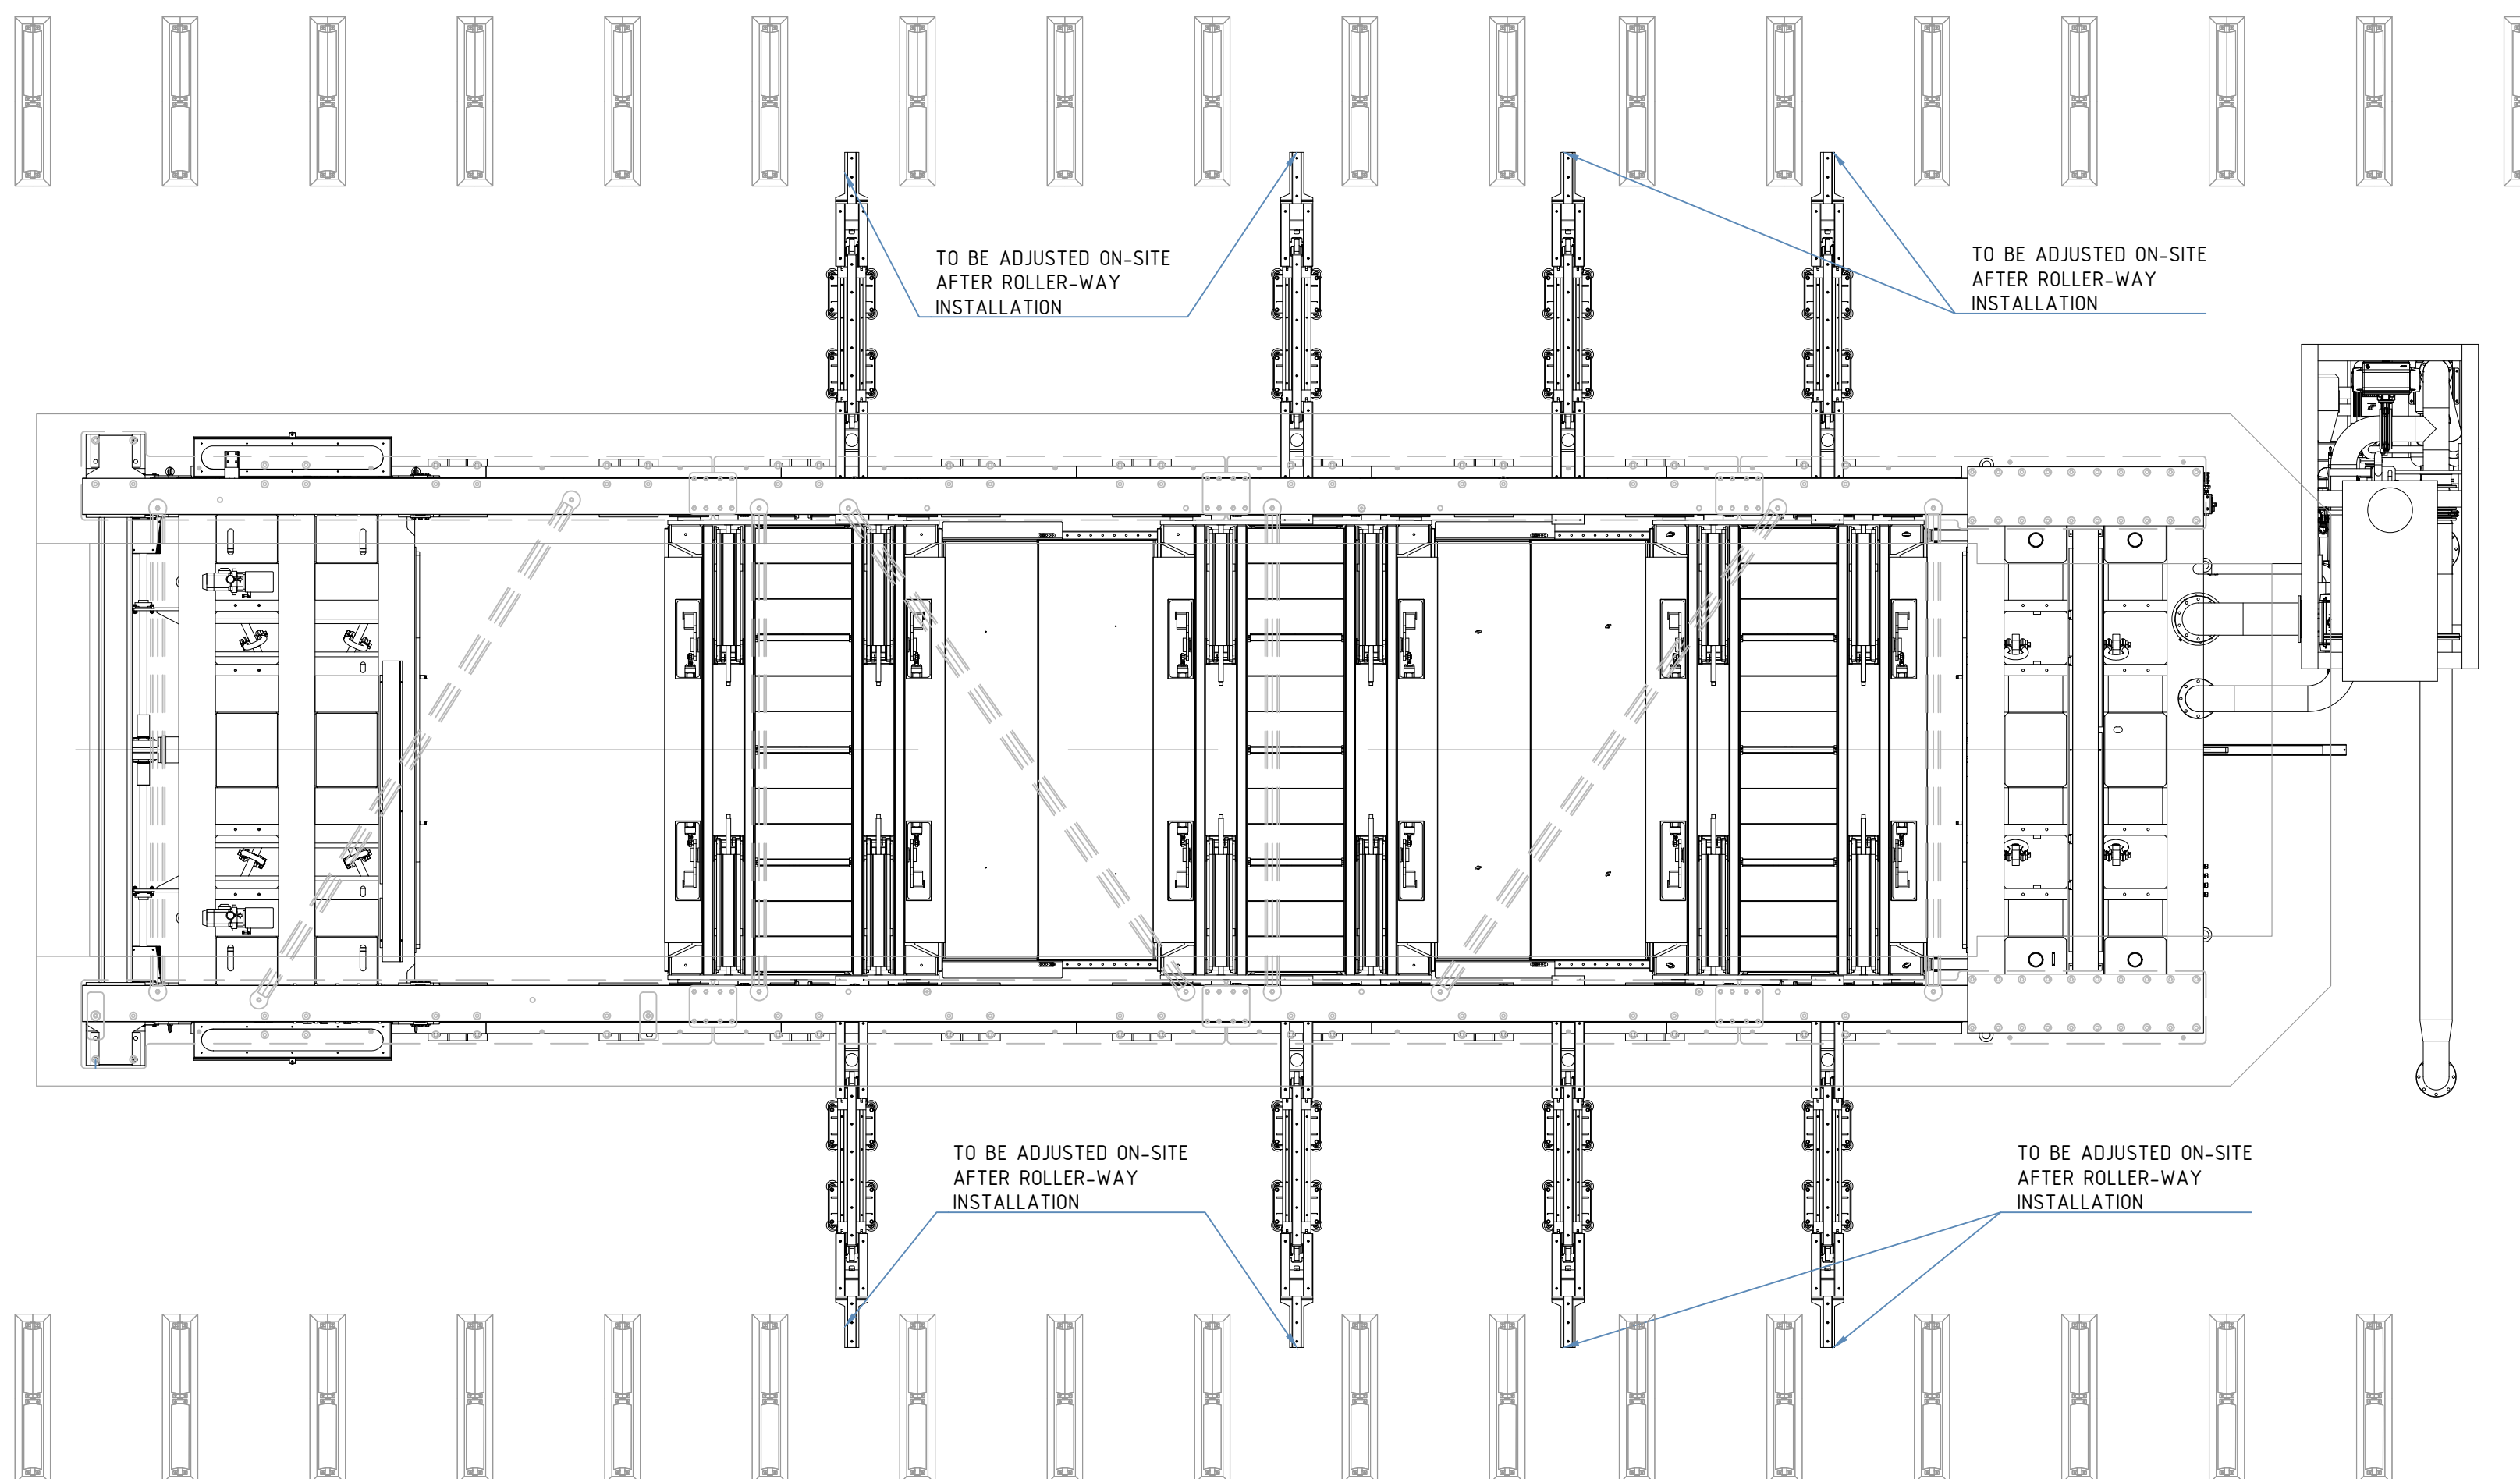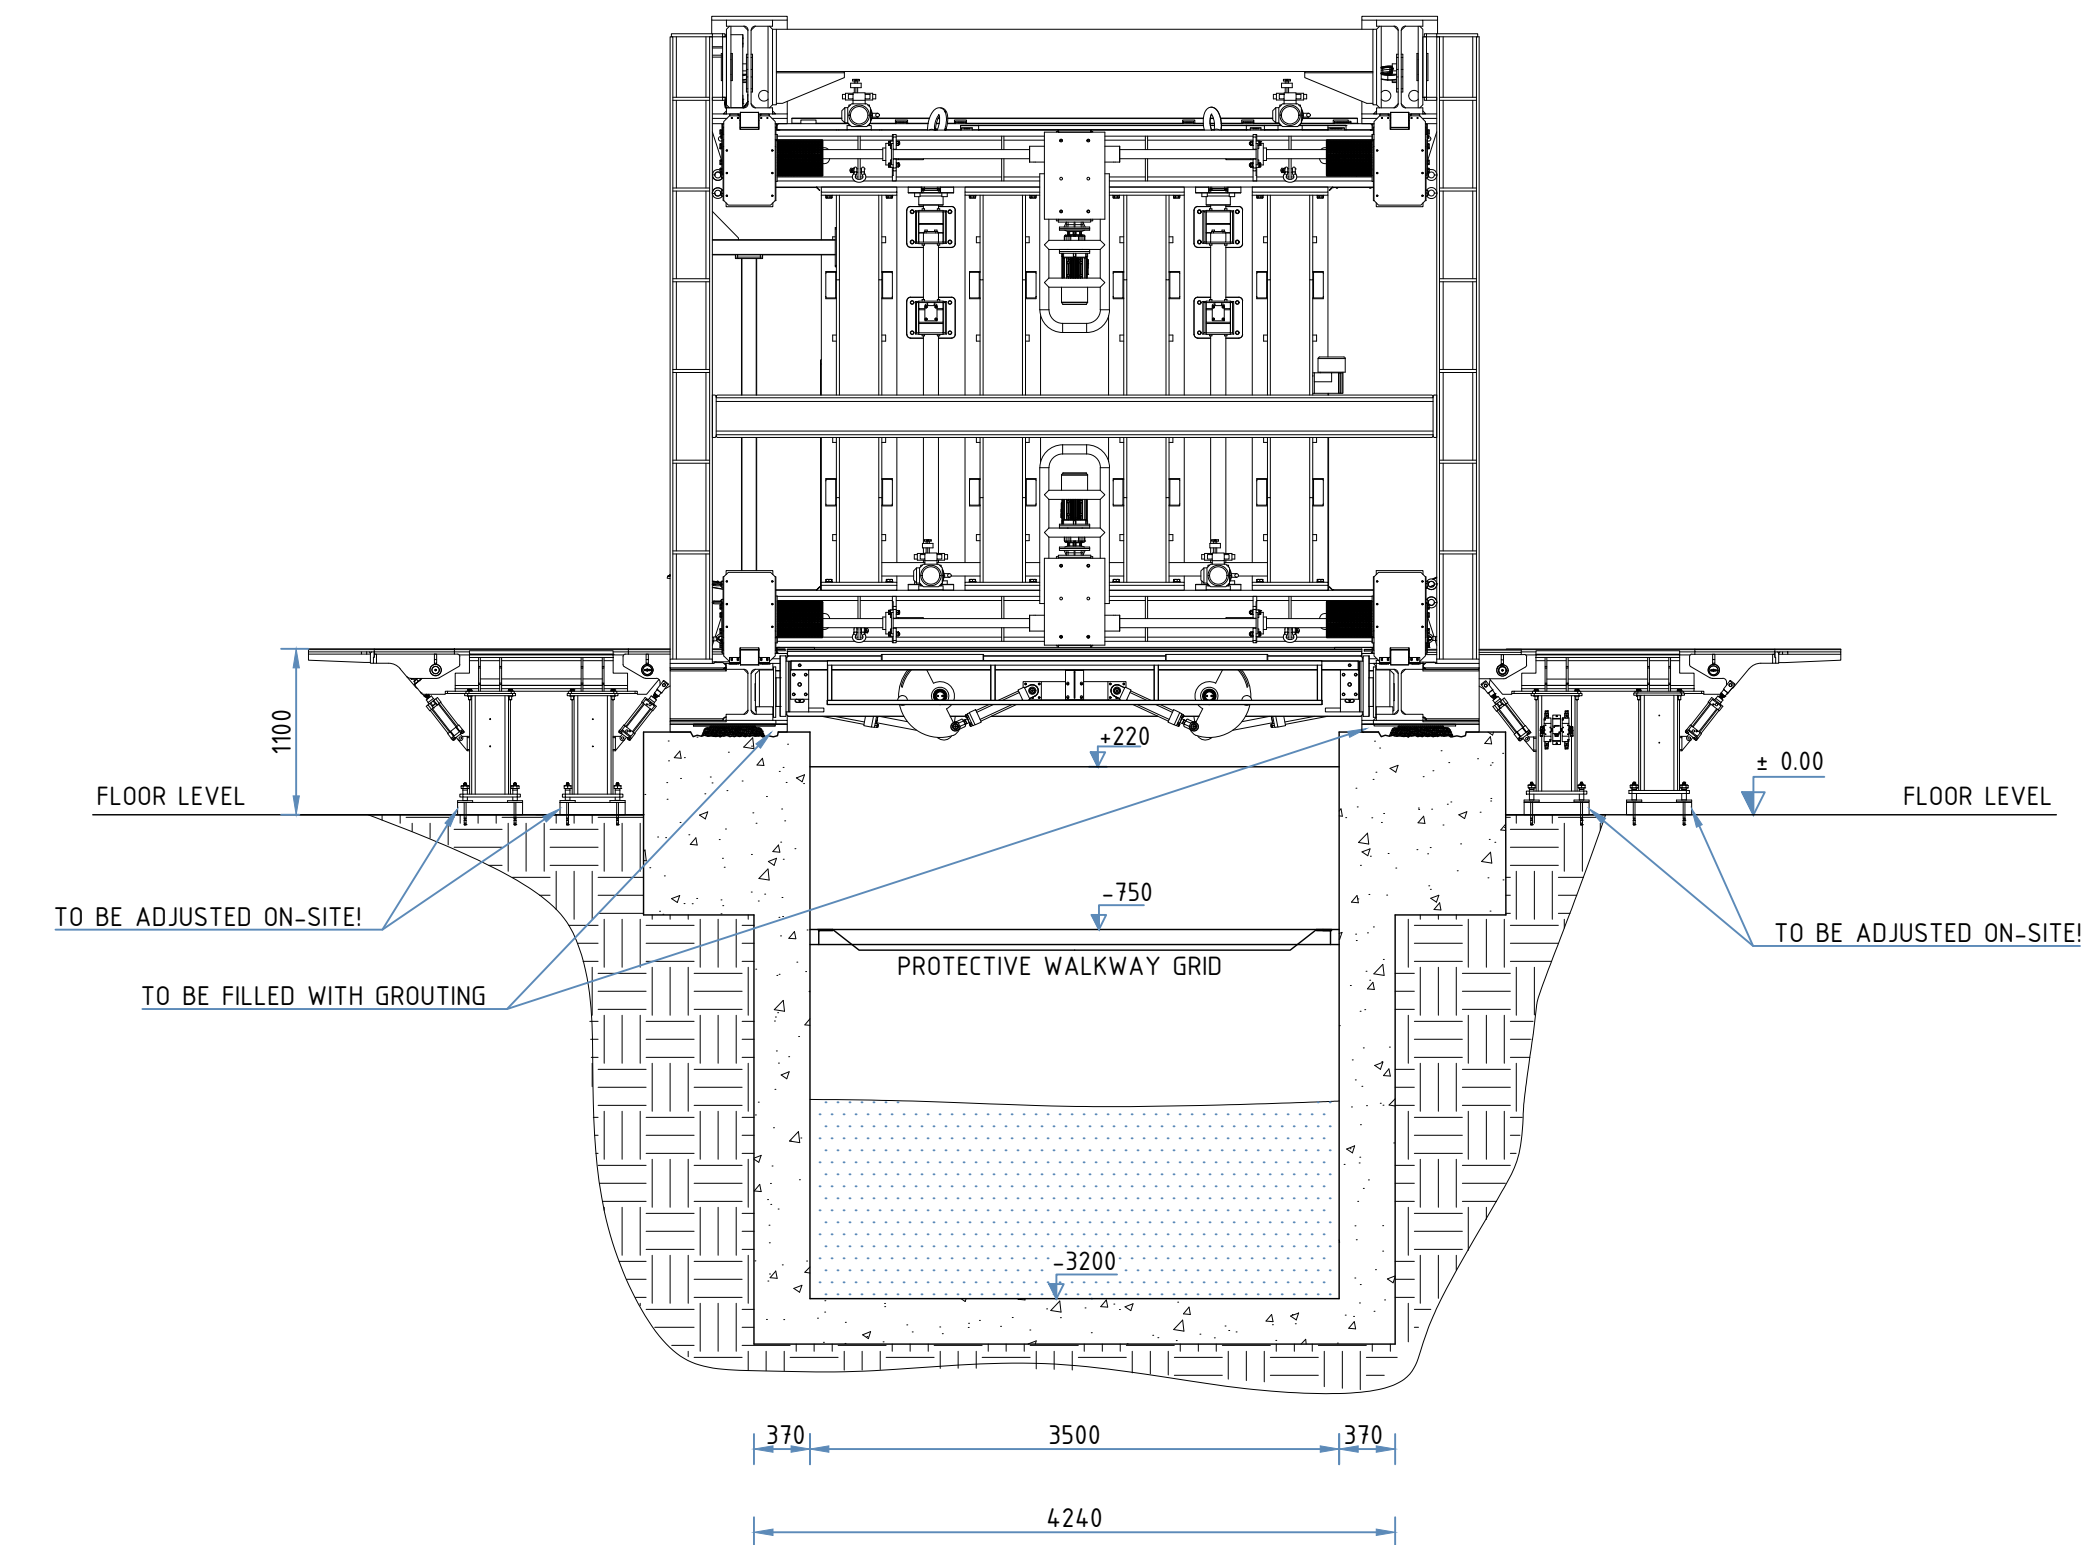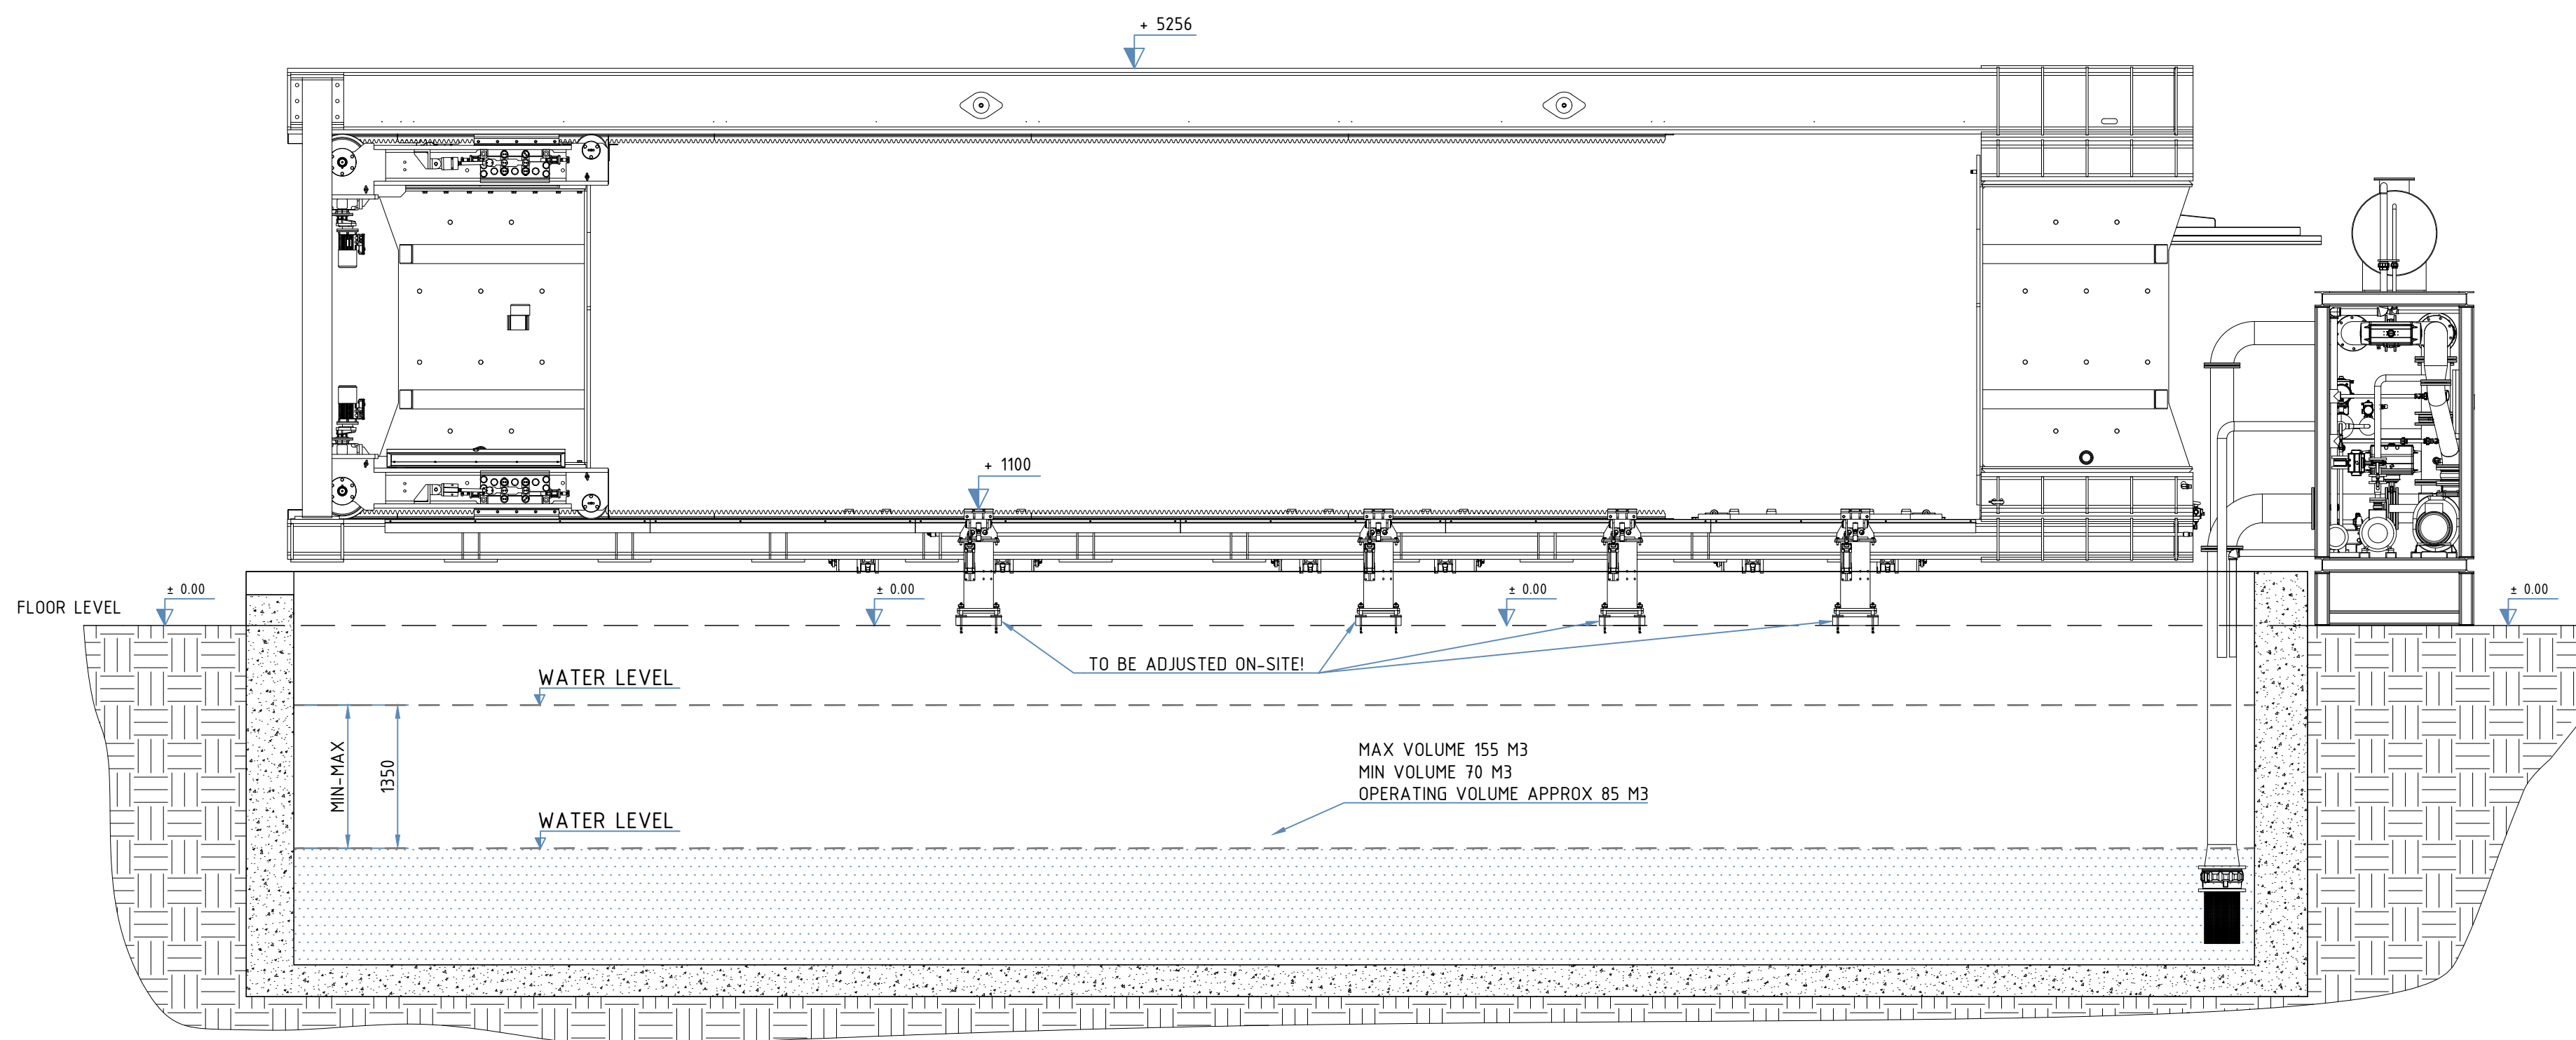

ALL MEASUREMENTS ARE
IN MILLIMETERS.



TOPFIBRA d.o.o.
Ulica 25.maja 27, 6258 Prestranek, Slovenia, EU
www.topfibra.eu / Phone: +386 8 200 1500

PROJECT:
C166 HPUSA

CLIENT INFORMATION:
HOBAS Pipe USA, Inc.
1413 E Richey Rd, Houston, TX 77073, United States

DESCRIPTION:
Foundations
E-PHMT

DRAWN: Patricia Breclj
13.6.2024

DOC. TYPE: DRW
DOCUMENT NO.: C166-004

REVISION: B

CHECKED: Mauricio Facchinetti
13.6.2024
APPROVED: Mauricio Facchinetti
13.6.2024

SCALE: 1:50
SHEET OF: 5
SIZE: A1