
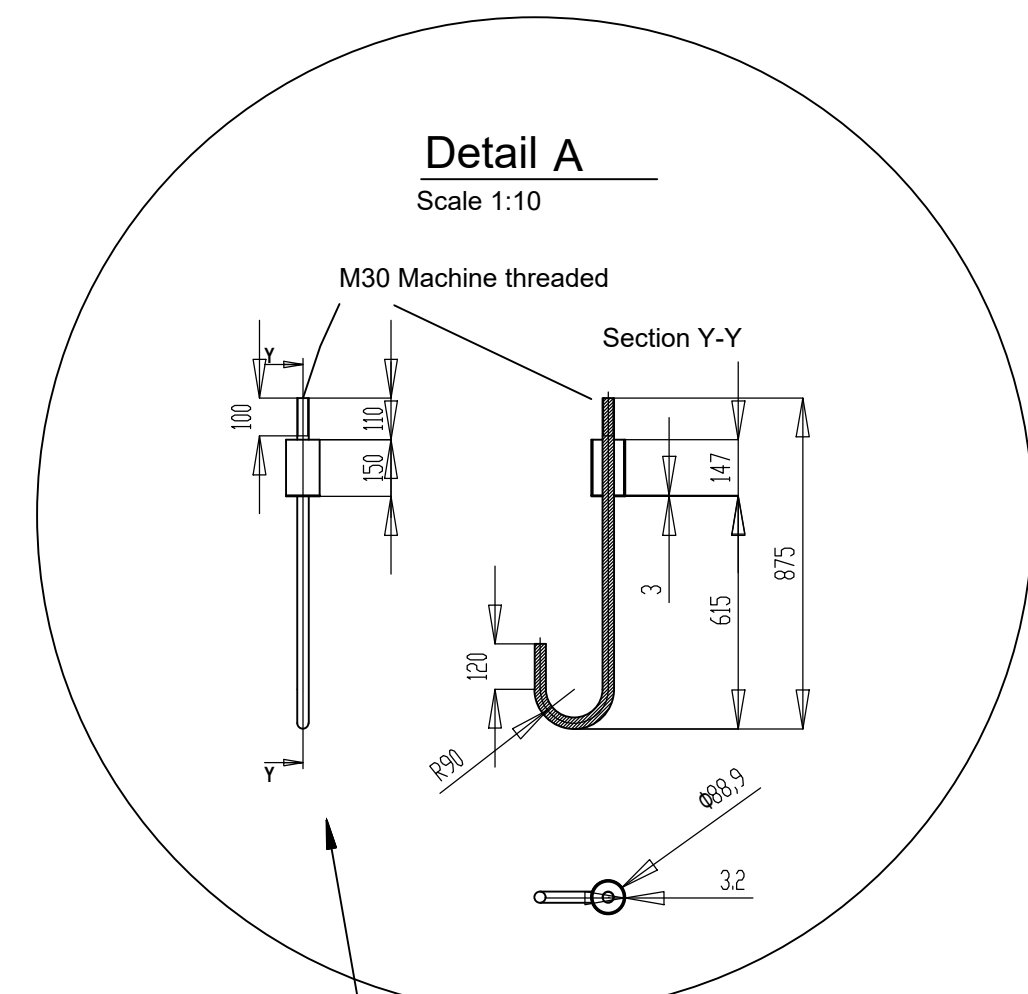
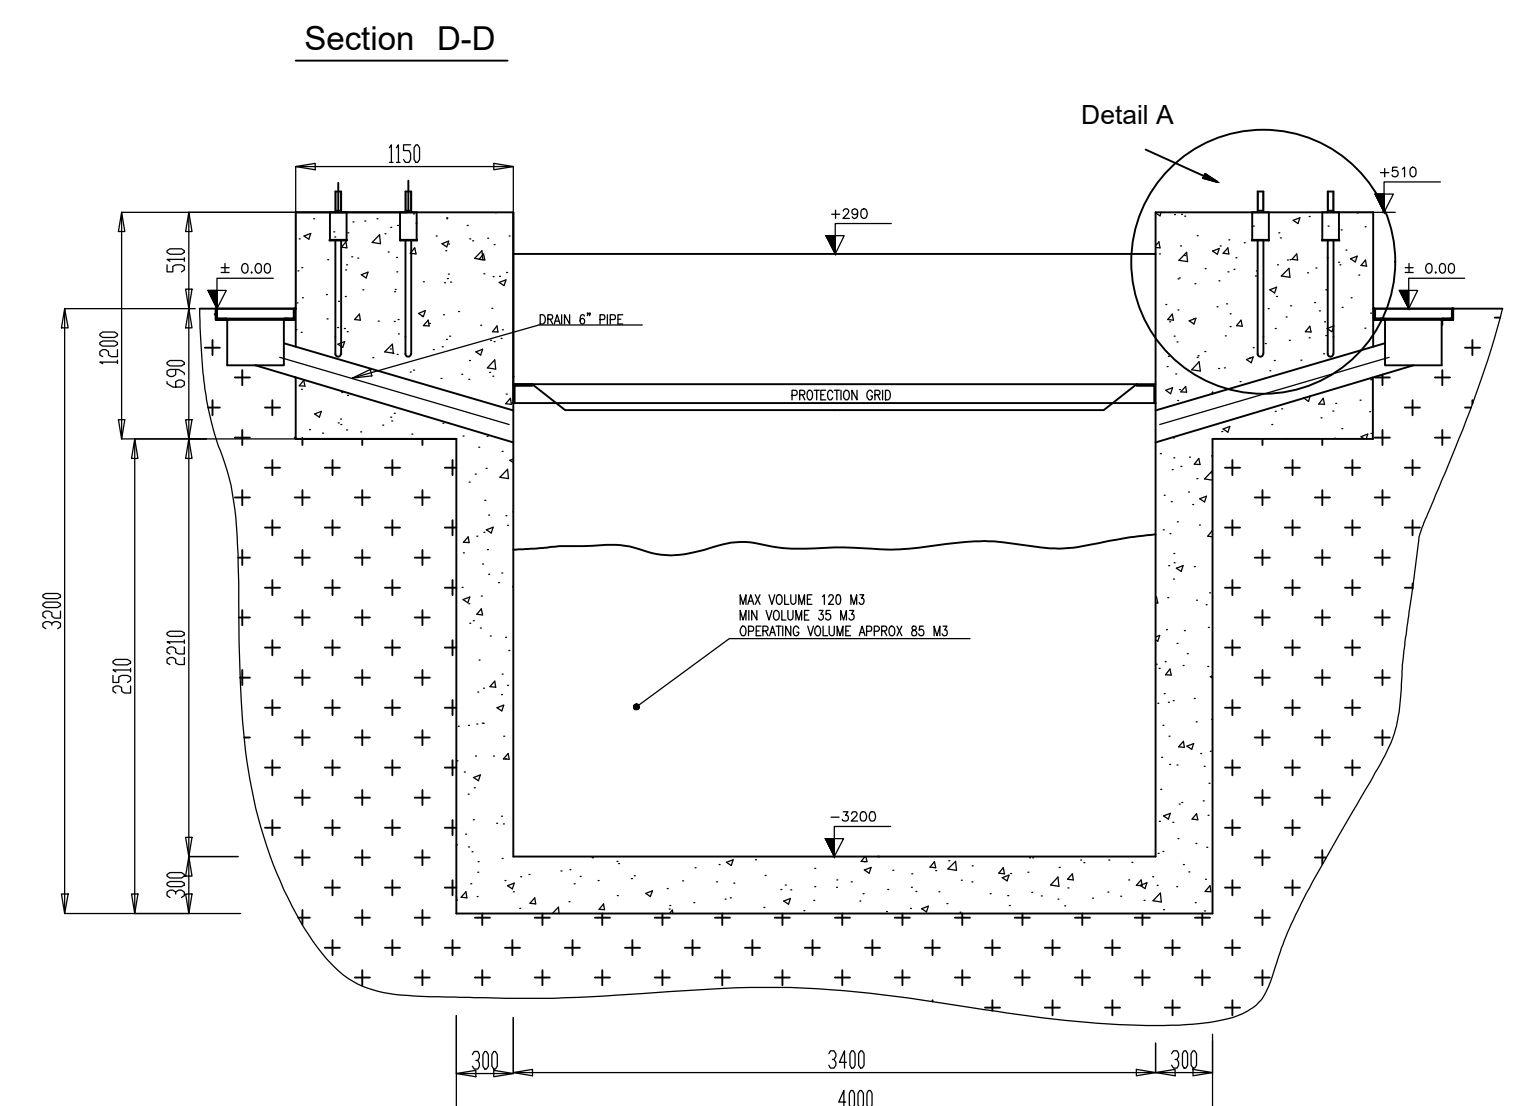
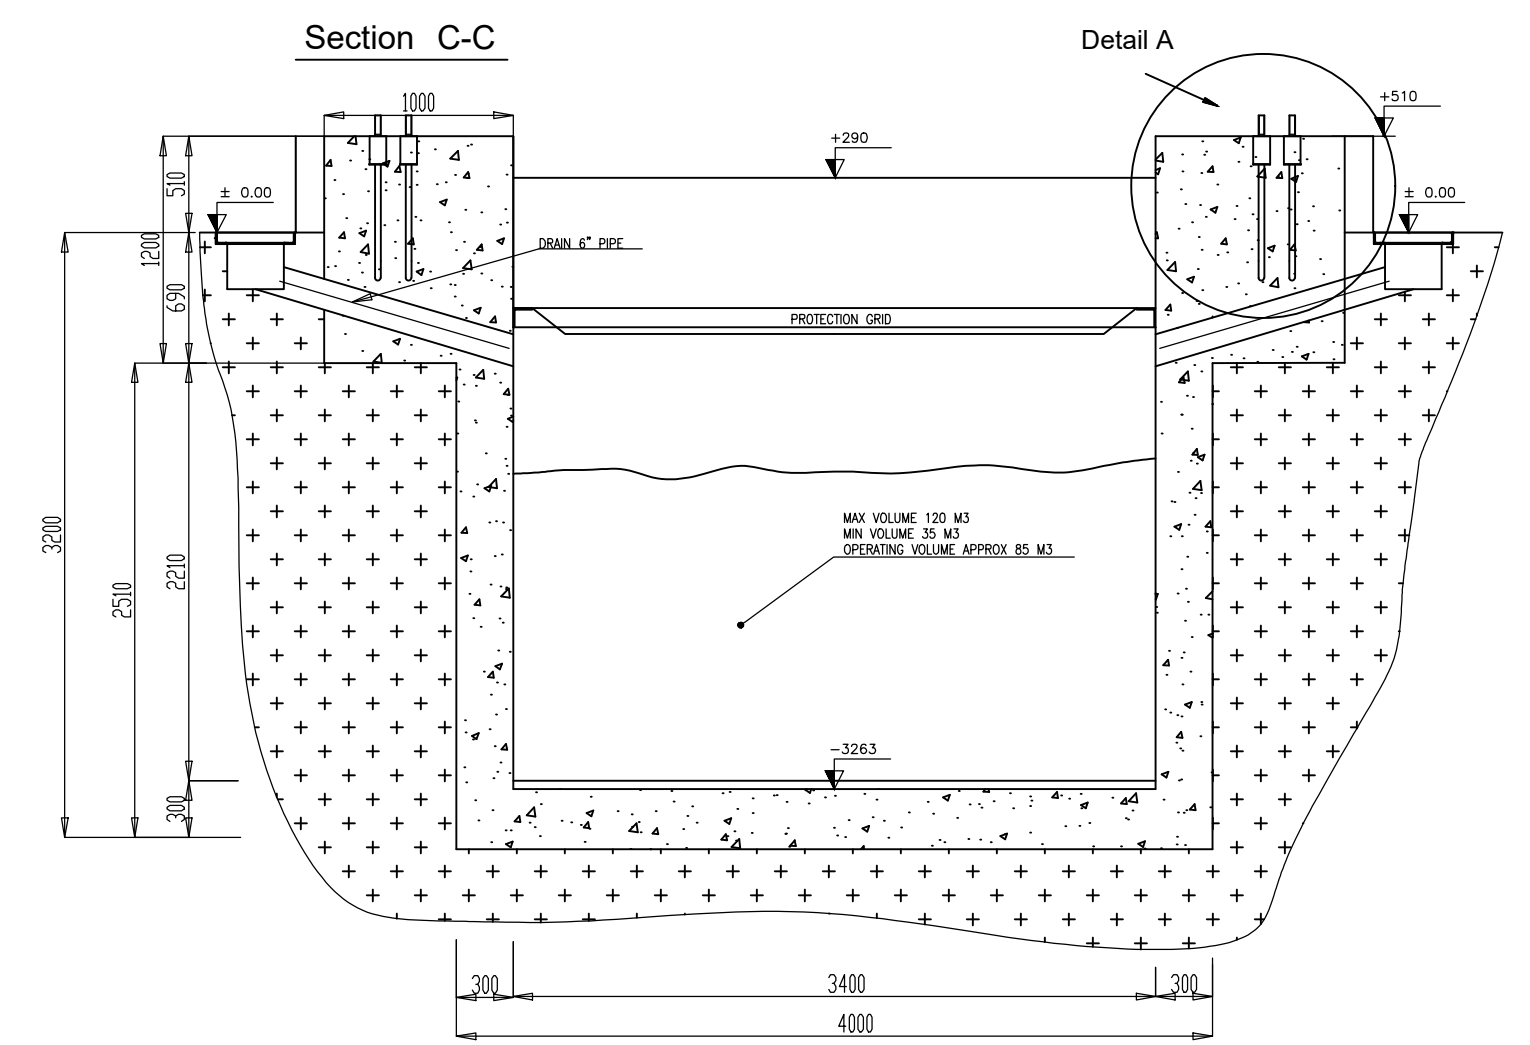
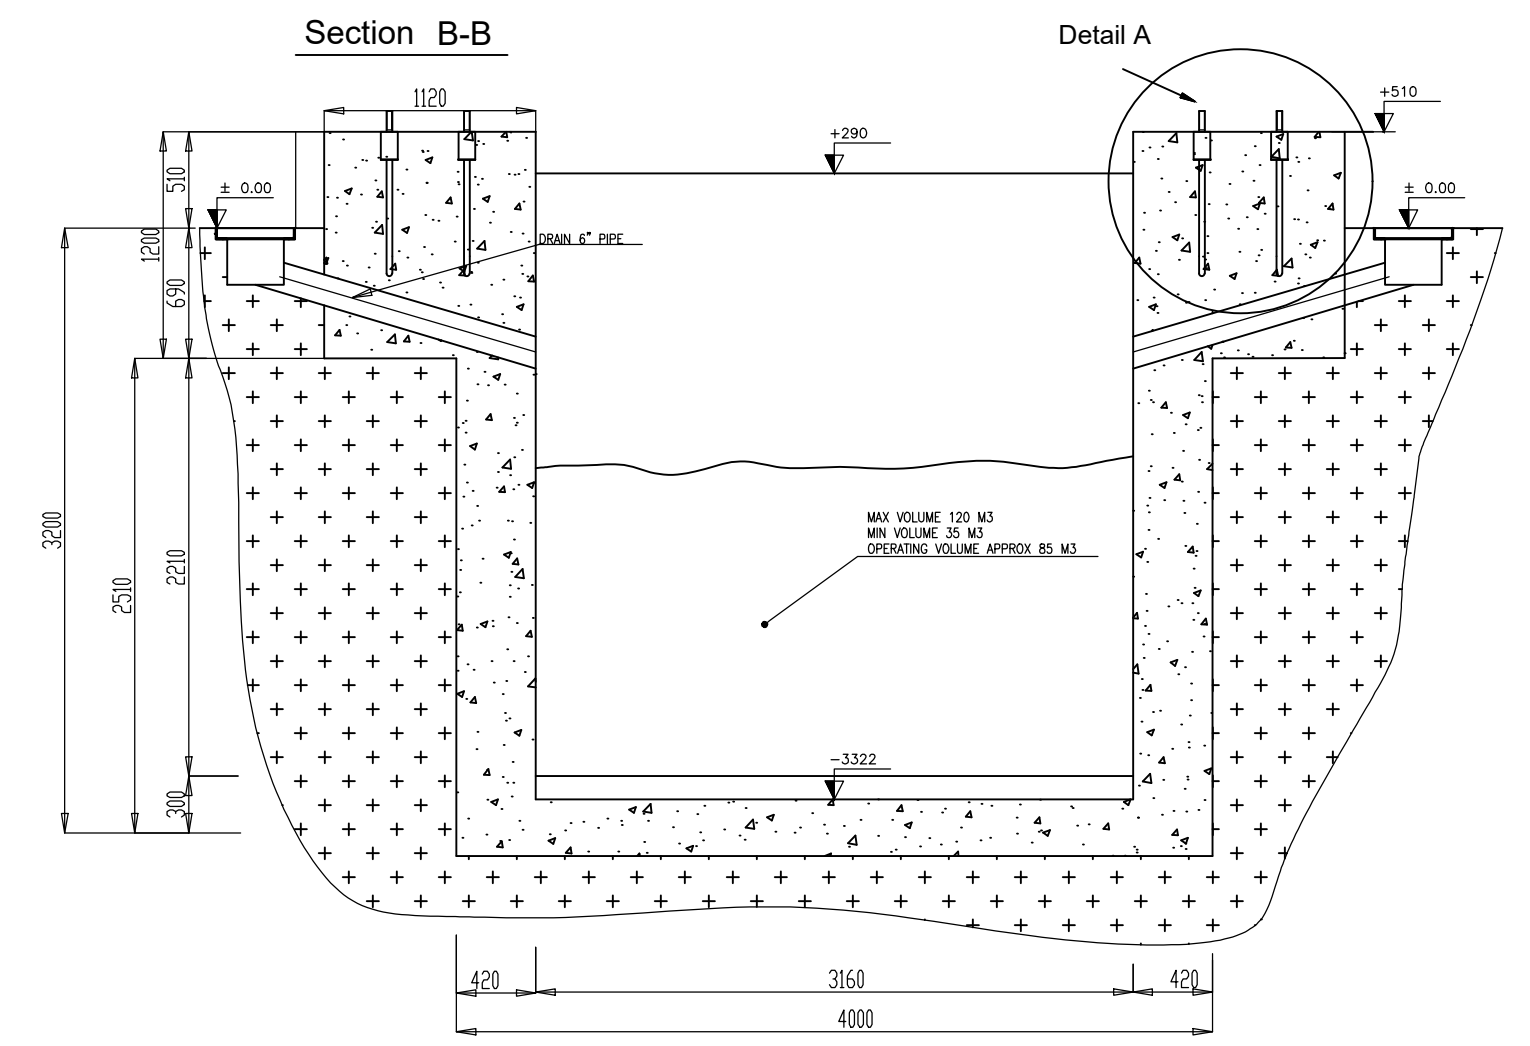
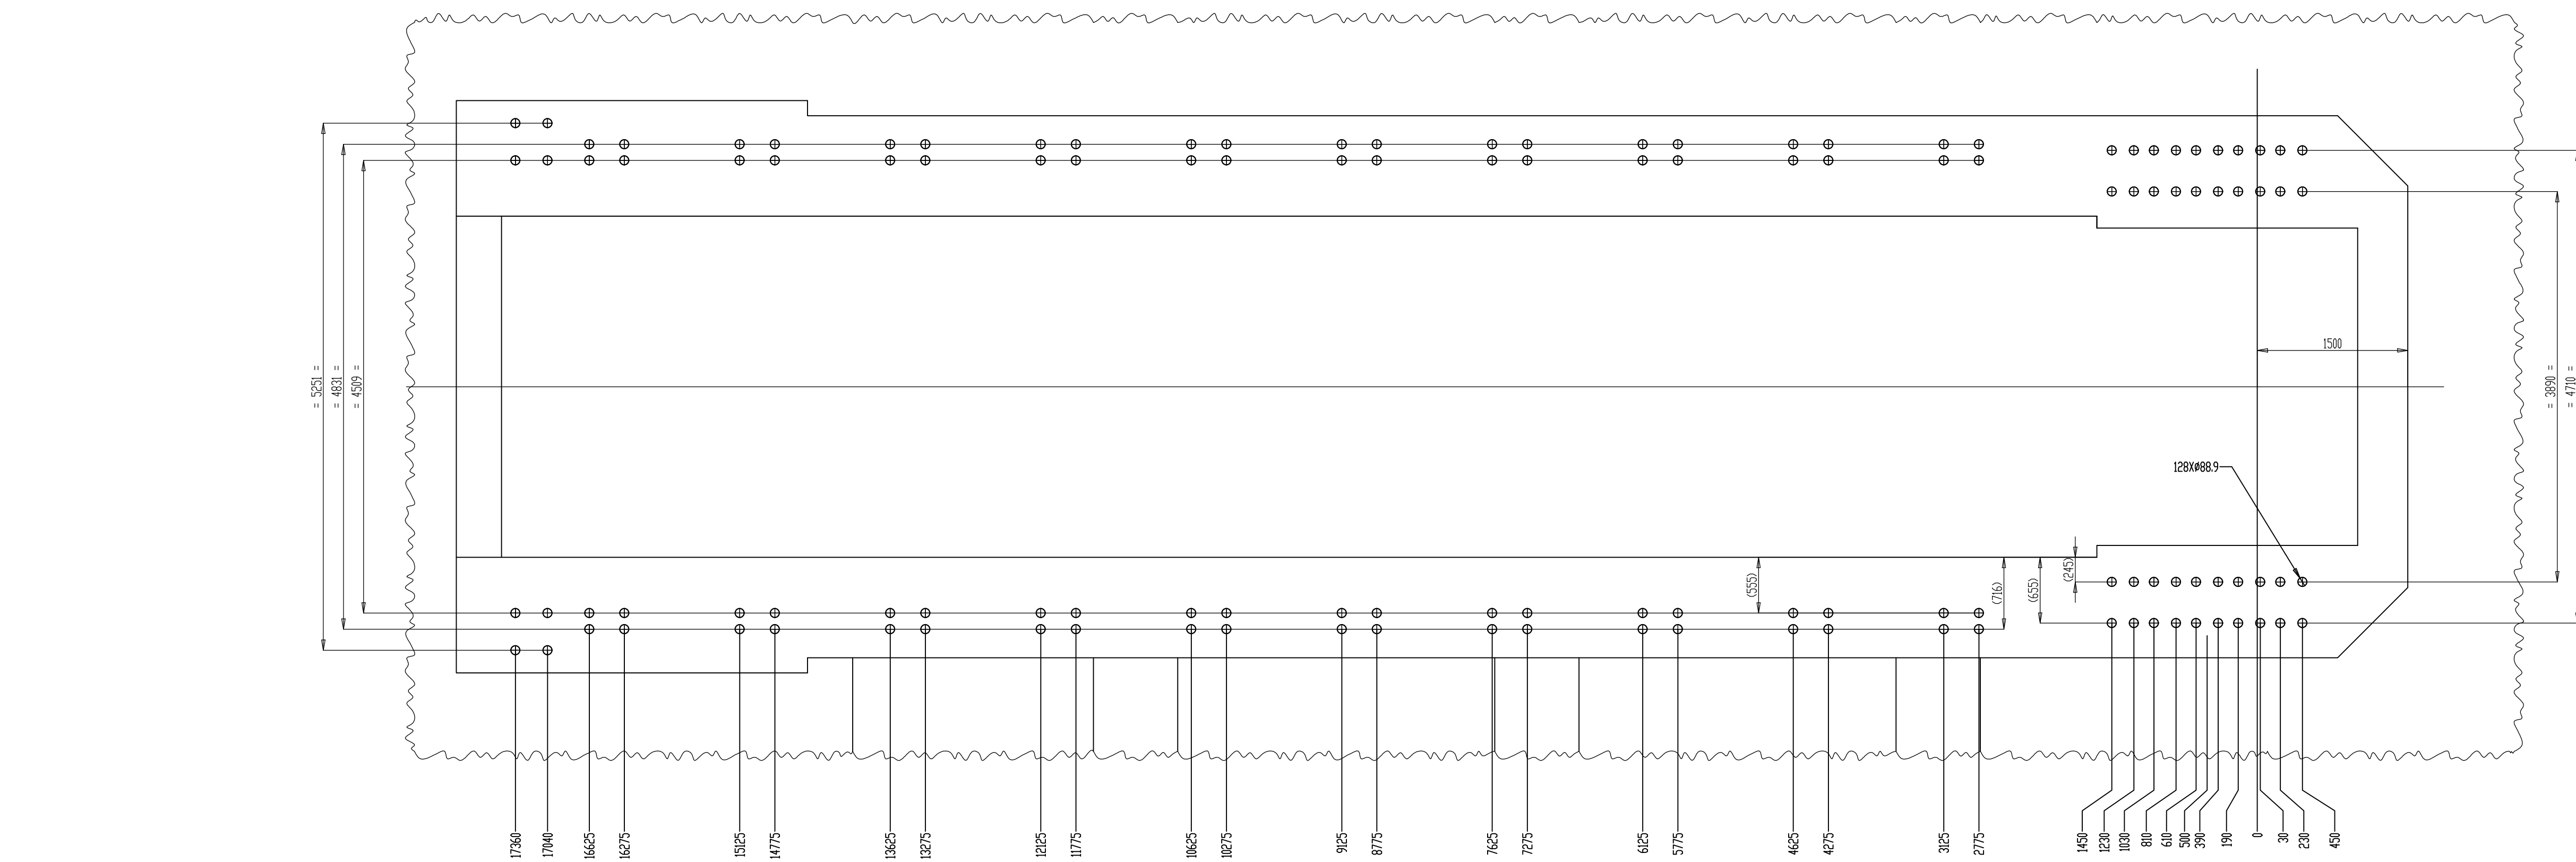


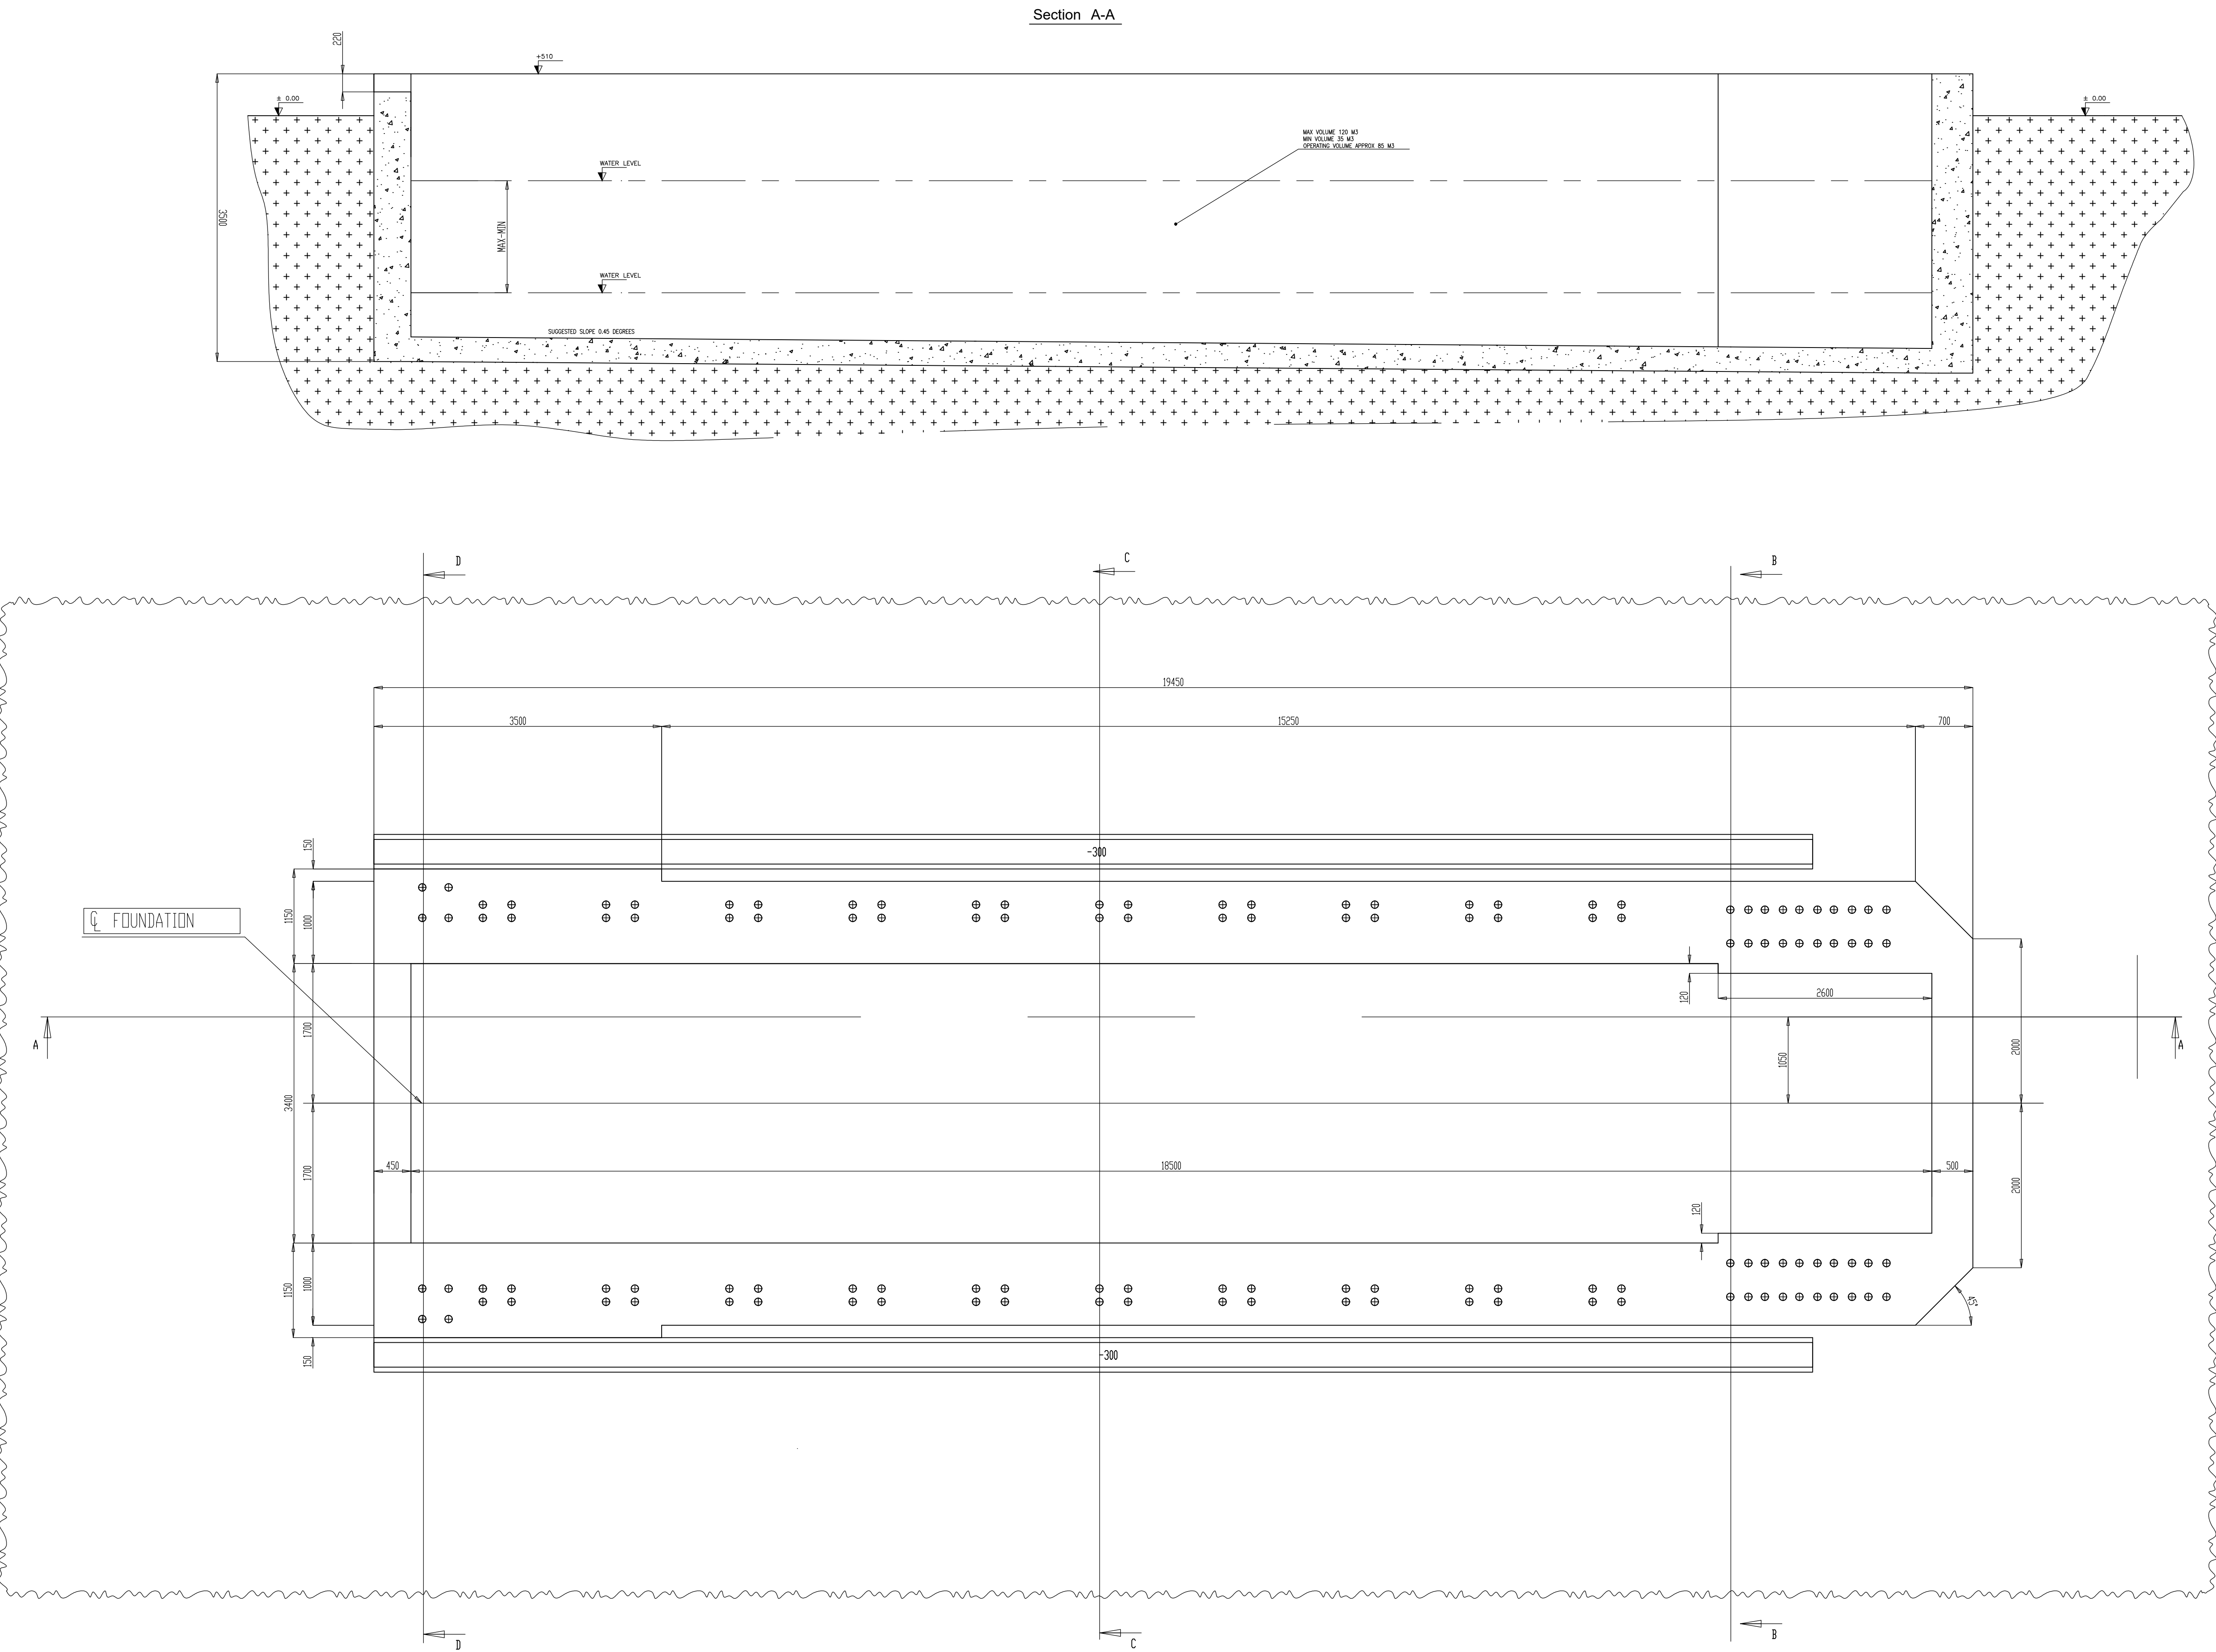

128 ANCORS TO BE SUPPLIED
BY HPUSA AND EMBEDDED
INTO CONCRETE FOUNDATION.
DO NOT FILL THE ADJUSTMENT
CUP WITH GROUT UNTIL THE
COMPLETE ASSEMBLY OF THE
HYDROTESTER.

This drawing is valid only for the indicative dimensions of the foundation. The detailed design and manufacturing of the foundations and slabs must be undertaken by HPUSA.

DRAWN		APPROVED	
DATE		DATE	
SCALE		SCALE	
FORM		FORM	
DRAWING NO.		DRAWING NO.	
DESCRIPTION		DESCRIPTION	
SHEET		SHEET	