


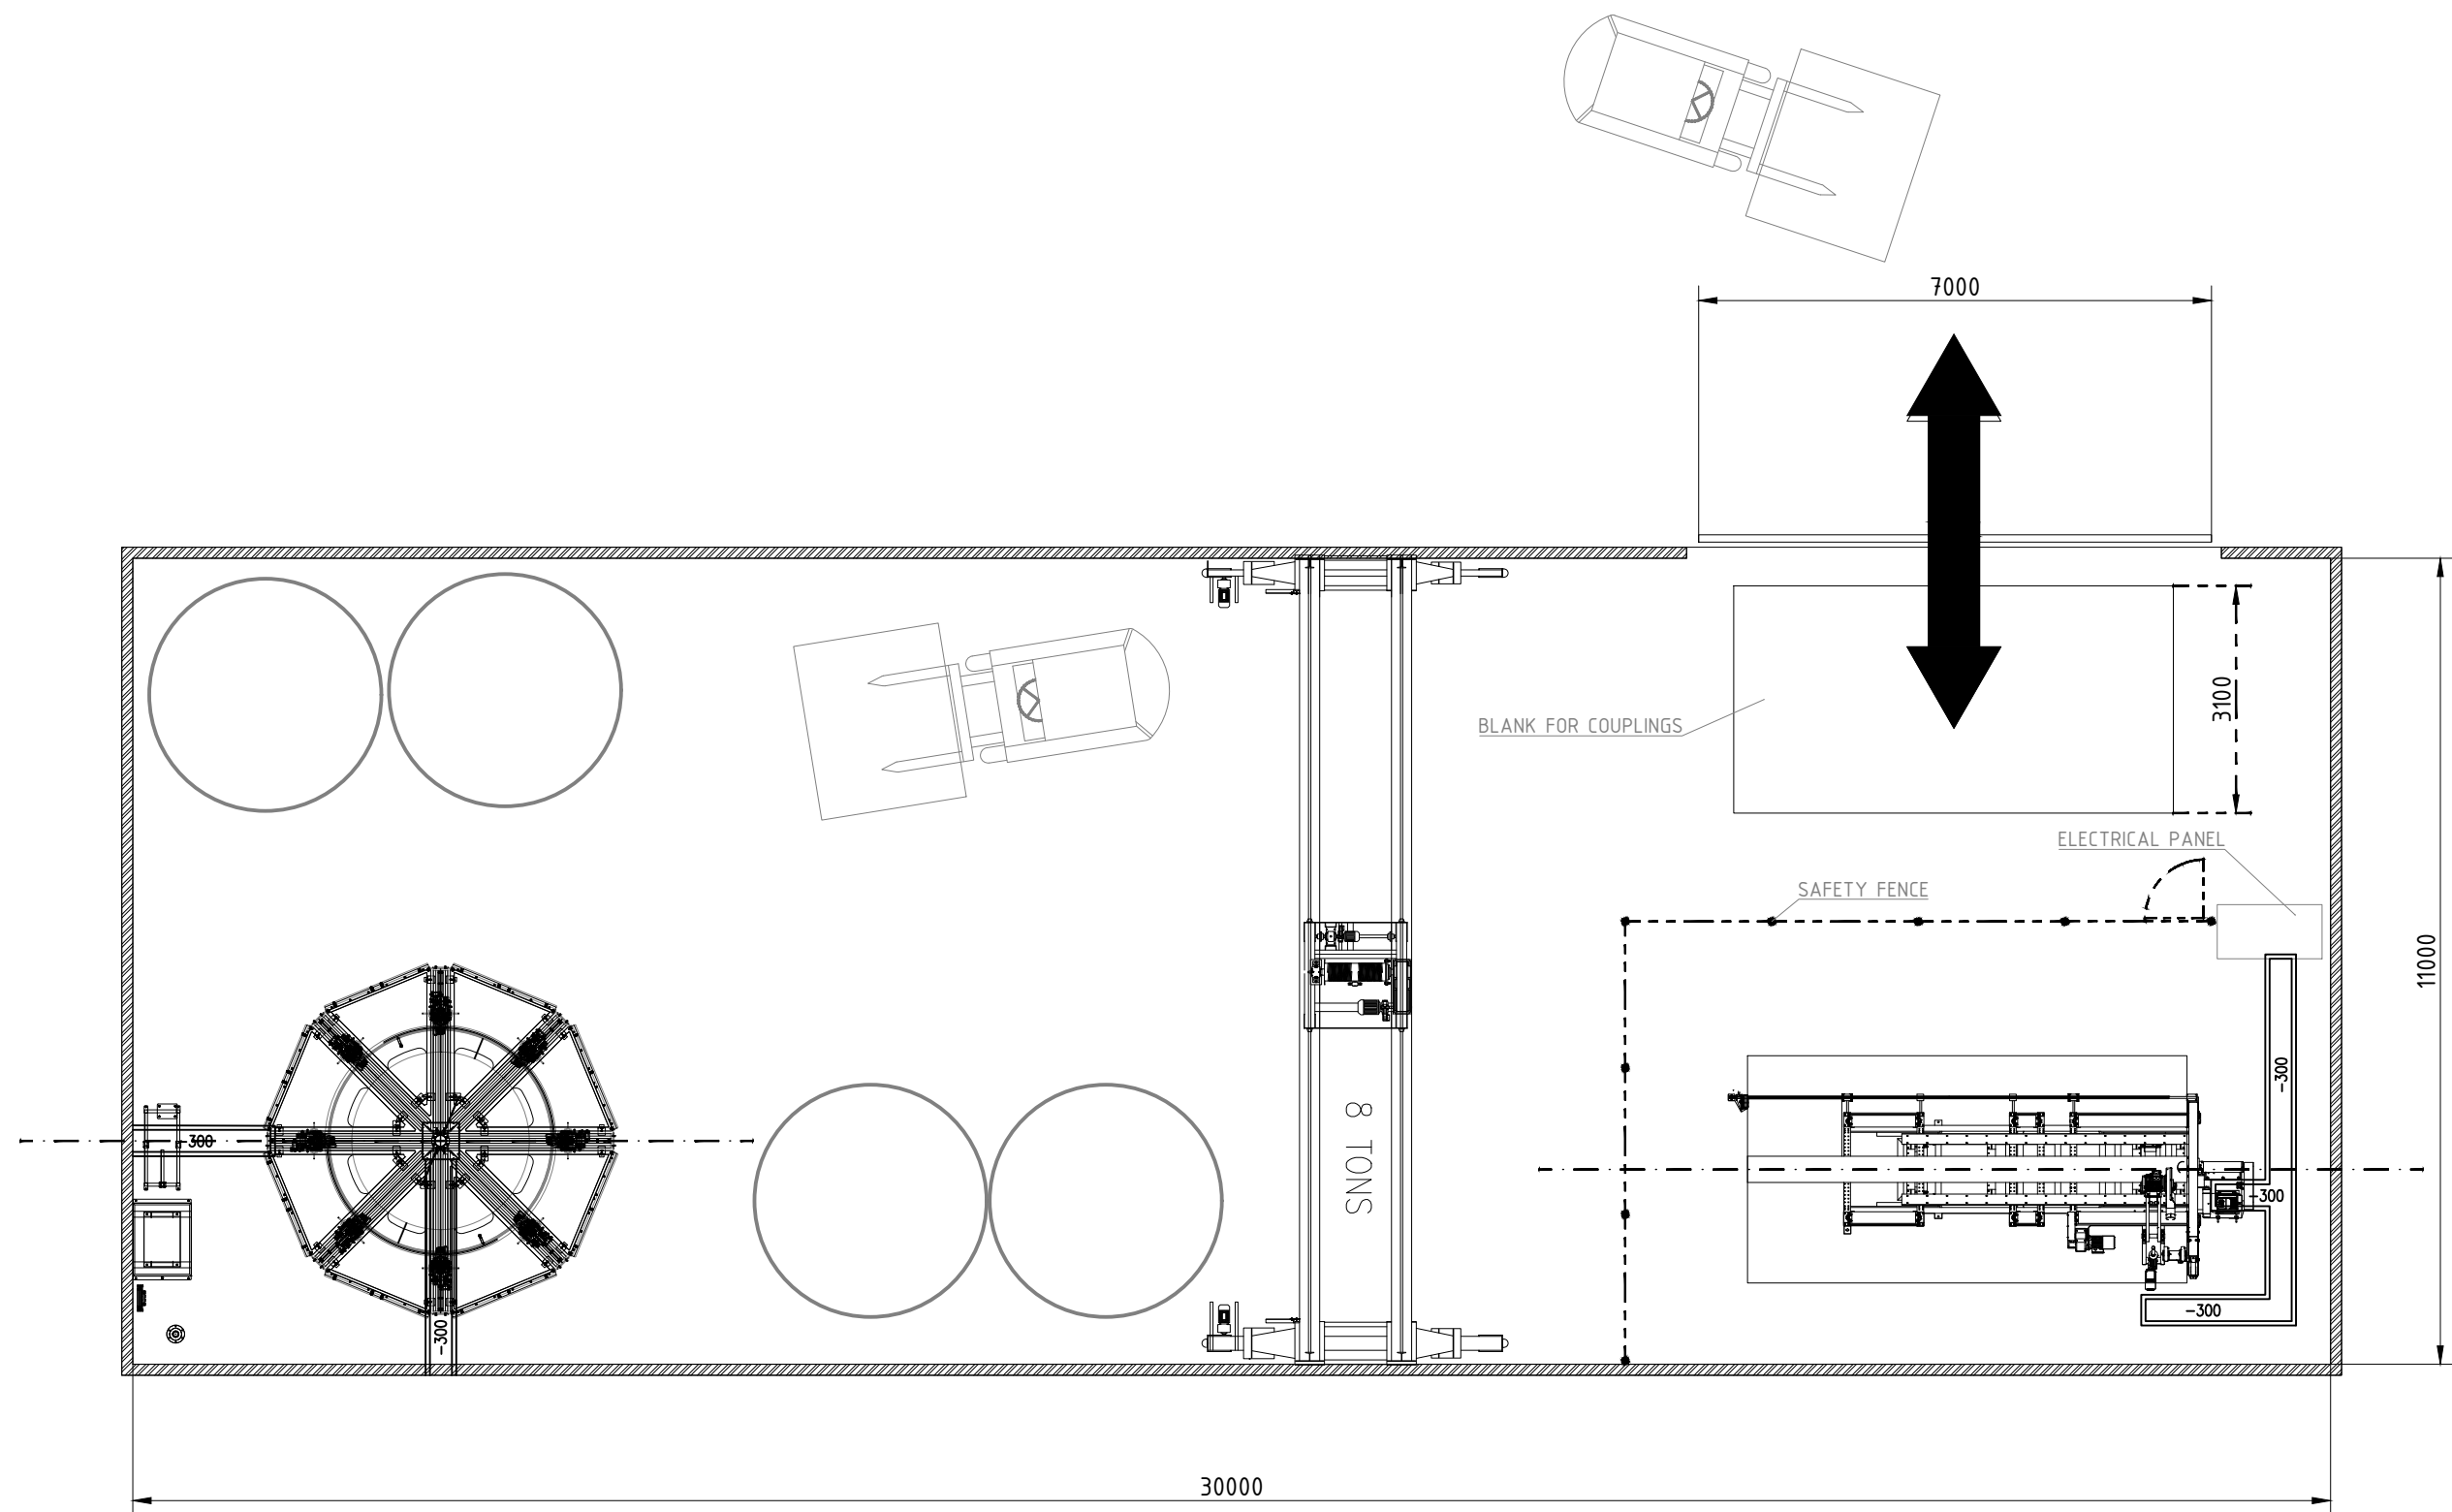

 TOPFIBRA EFFECTIVE FILAMENT WINDING PIONEERS			TOPFIBRA d.o.o. Ulica 25.maja 27, 6258 Prestranek, Slovenia, EU www.topfibra.eu / Phone: +386 8 200 1500		
PROJECT: C144-HPUSA			CLIENT INFORMATION: HPUSA 1413 E. Richey Rd, Houston, Texas; 77073-3508		
DESCRIPTION: AUXILIARY LAYOUT Trenches with Machine				SIGN:	DATE:
			DRAWN:	PB	31.3.2022
			CHECKED:	MAURICIO FACCHINETTI	31.3.2022
			APPROVED:	MAURICIO FACCHINETTI	31.3.2022
DOC. TYPE: DRW	DOCUMENT NO.: LO-TF144-2021-AUX	REVISION: 00	THIS DOCUMENT WHICH IS THE PROPERTY OF TOPFIBRA d.o.o. IS SUBJECT OF INTELLECTUAL PROPERTY RIGHTS INCLUDING COPYRIGHT AND DESIGN RIGHT AND SHALL NOT BE REPRODUCED, COPIED, LOANED OR SUBMITTED TO ANY OTHER PARTIES WITHOUT WRITTEN CONSENT.		
			SCALE:	SHEET OF:	SIZE:
			1:100	2 2	A3