


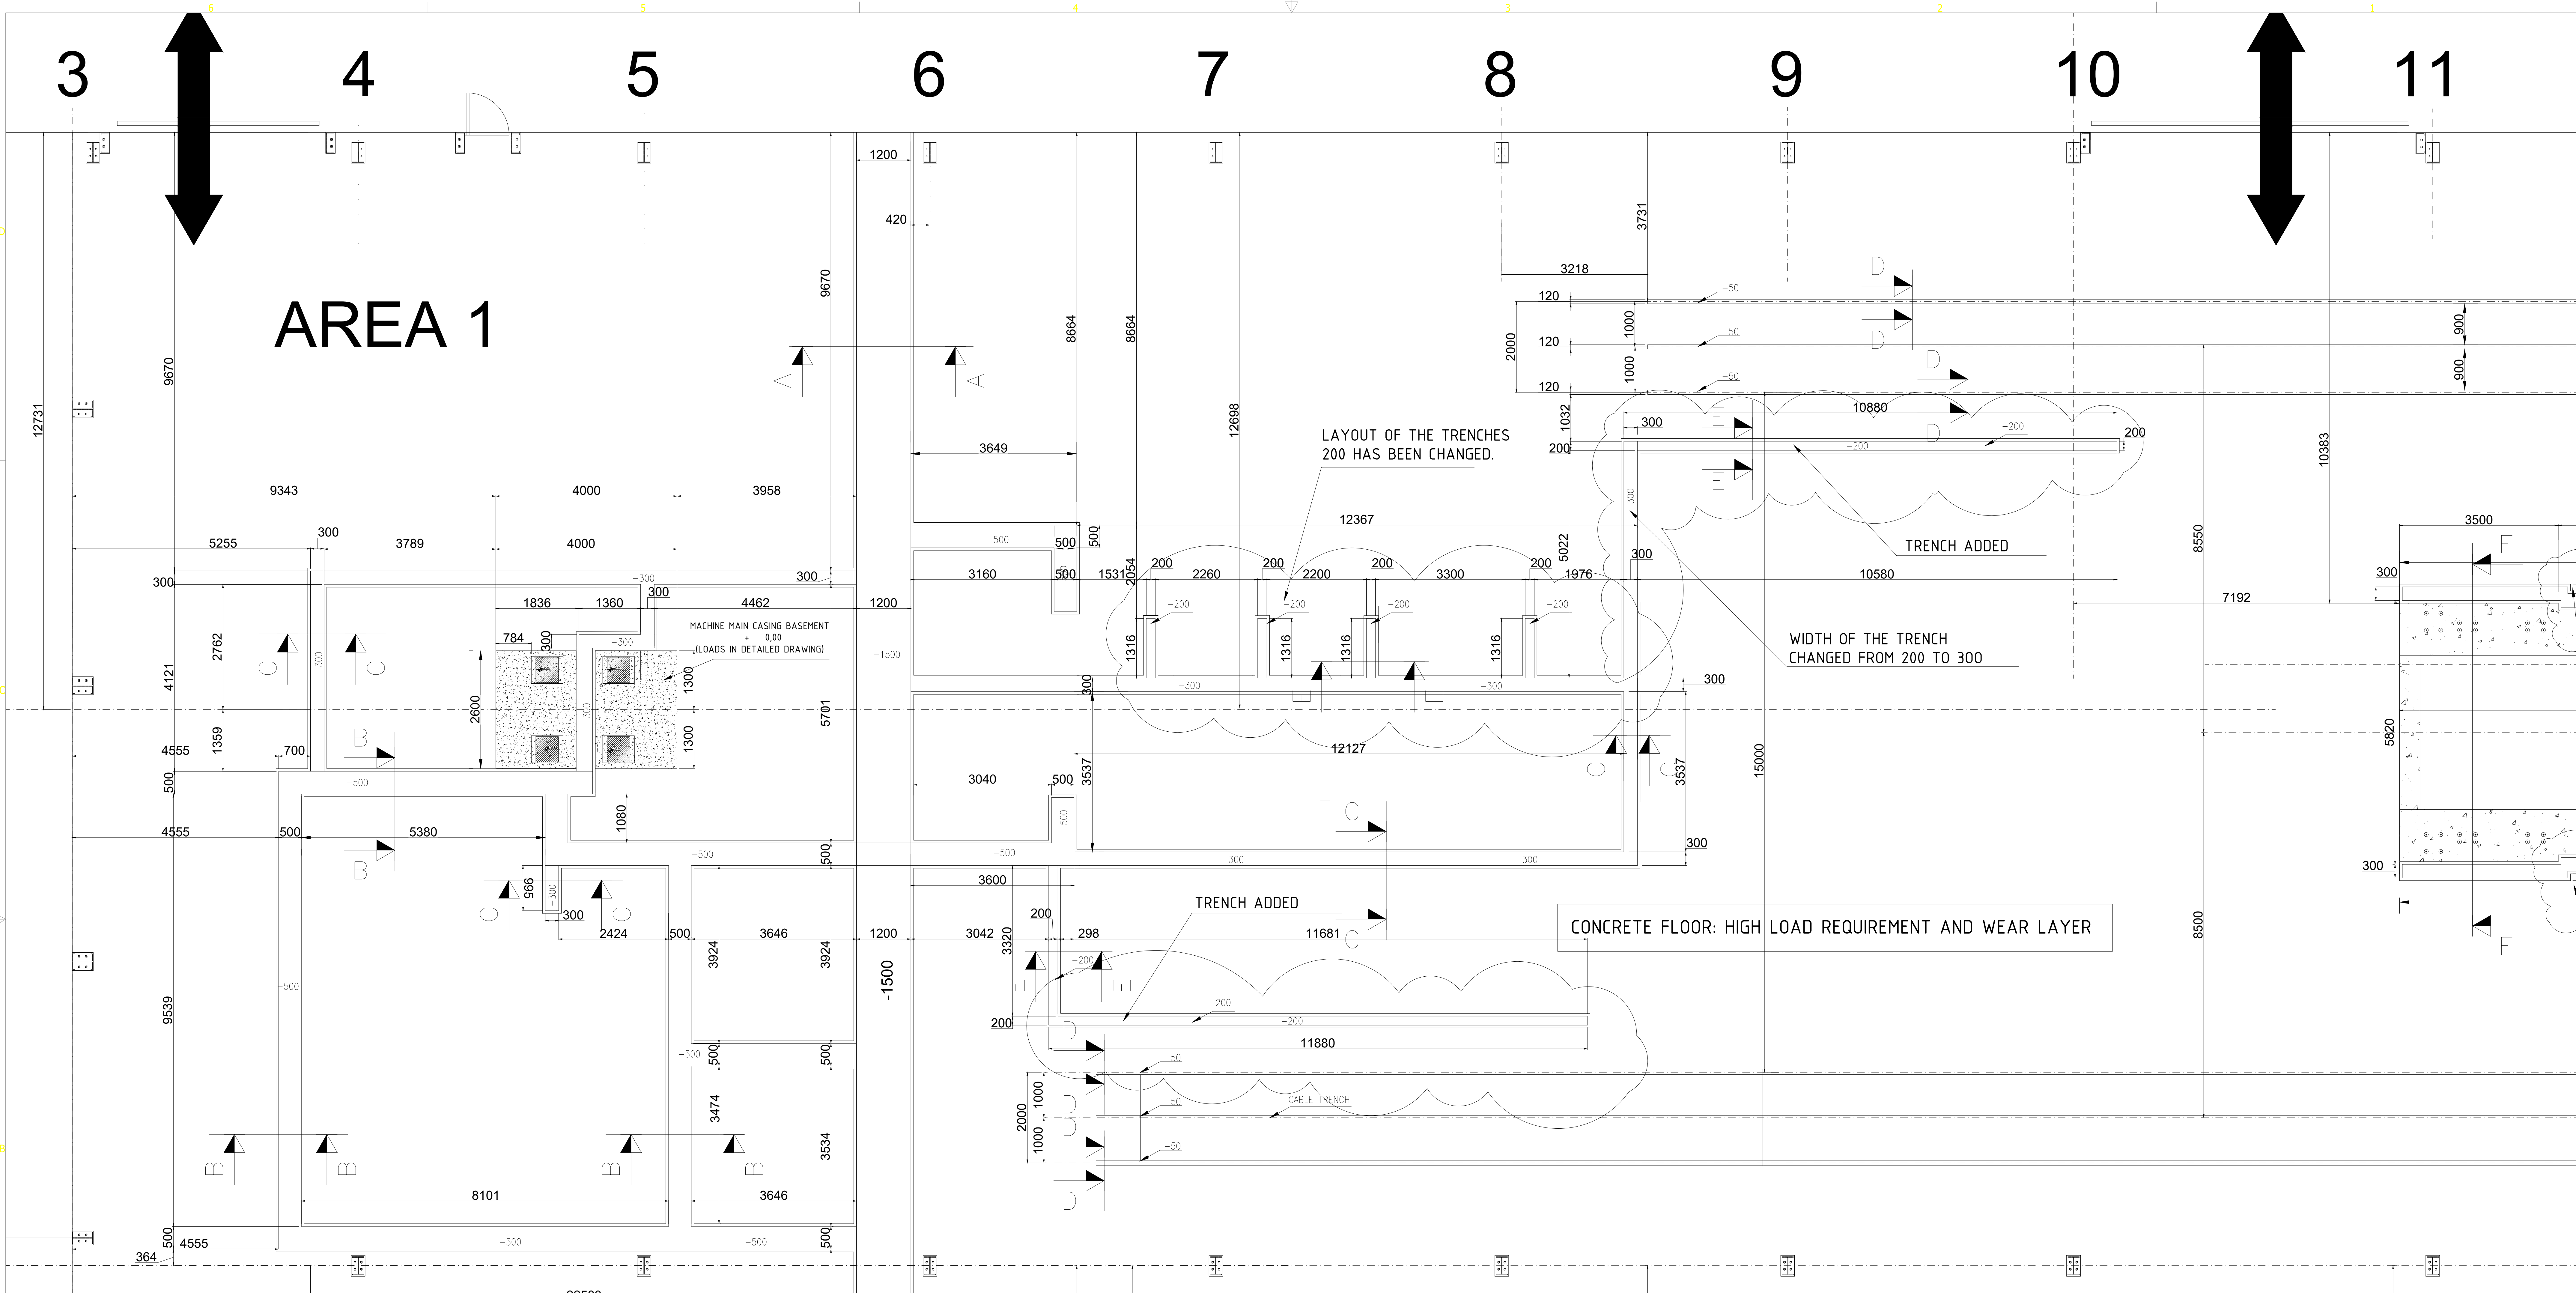

Section A-A

Scala 1:20

Scale

Det. O

Dust suction

Styrene suction

Electrical cable trays (100x50)

± 0.00

-1500

Section B-B

Scala 1:20

Scale

Det. O

500

± 0.00

-500

Section C-C

Scala 1:20

Scale

Det. O

300

± 0.00

-300

Section D-D

Scala 1:10

Scale

120

± 0.00

self-leveling mortar

rail

Section E-E

Scala 1:20

Scale

200

± 0.00

Det. O

Detail O

Scala 1:10

Scale

Embedded frame L=60x7

40x8x200 H=500 mm

REV.	04	Description	SECOND ISSUE	Date	23/12/2021	Material
TOPFIBRA		EFFECTIVE FILAMENT WINDING® PIONEERS		TOPFIBRA d.o.o.		CLA Height
				Ulica 25. maja 27, 6258 Prestranek		
				Slovenia, EU		
				www.topfibra.eu		
				Phone +386 8 200 1500		
TITLE		Q.TY	Weight (Kg)	Coating		
HPUSA		Signature	Date	Undimens. chamfers		Undimens. radius
FOUNDATION		TOPFIBRA	23/12/2021			
LAYOUT E-CFW ND 3000		CHECKED		General Tolerances		Form. & Pos. Gen. Tol.
				UNI EN22768/1 m		UNI EN22768/2 K
Drawing N.		APPROVED	TF MFA	23/12/2021	Scale	Sheet
LO-TF144-2021 FOUND.AREA 1					1:50	Of
						Size
					1	1
						A0

THIS DOCUMENT WHICH IS THE PROPERTY OF TOPFIBRA d.o.o. IS SUBJECT OF INTELLECTUAL PROPERTY RIGHTS INCLUDING COPYRIGHT AND DESIGN RIGHT AND SHALL NOT BE REPRODUCED, COPIED, LOANED OR SUBMITTED TO ANY OTHER PARTIES WITHOUT WRITTEN CONSENT.